



Proposed Ground Floor

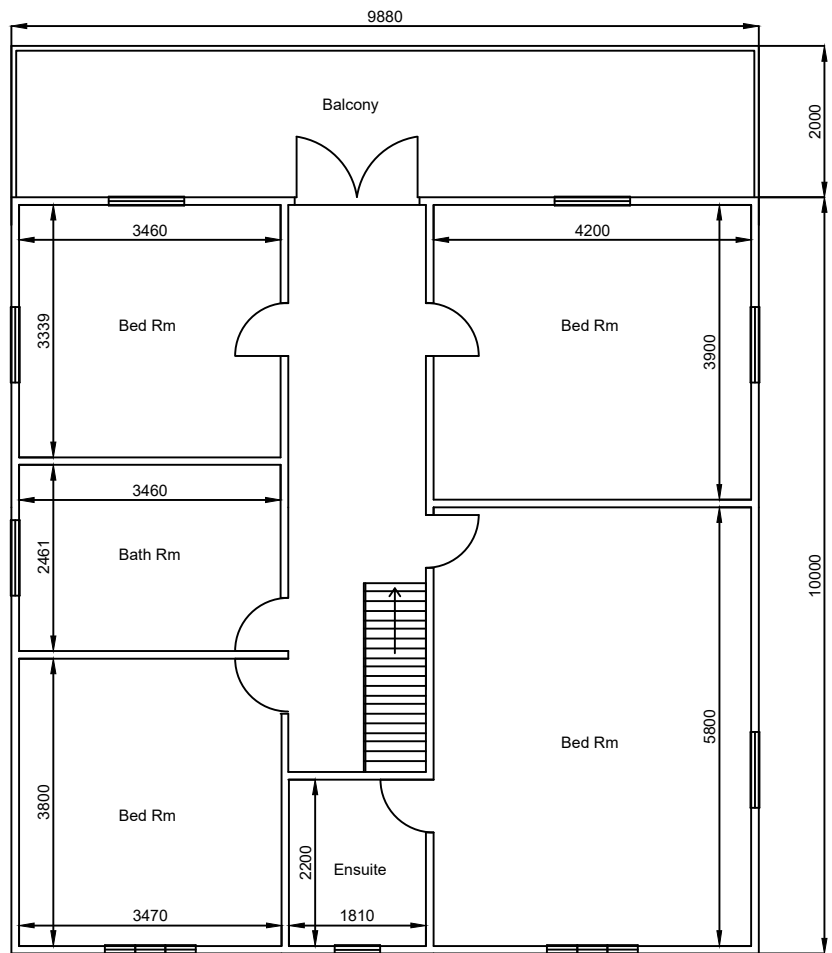


Proposed First Floor

A3 - 1:100

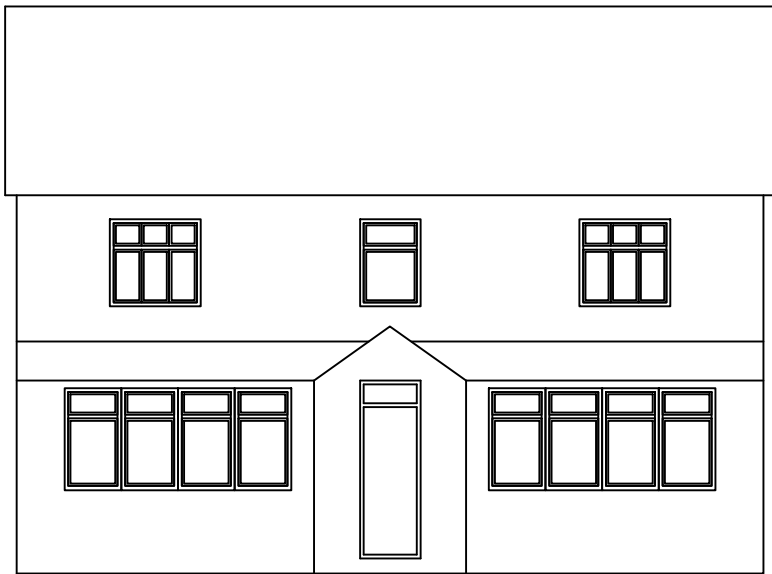


West

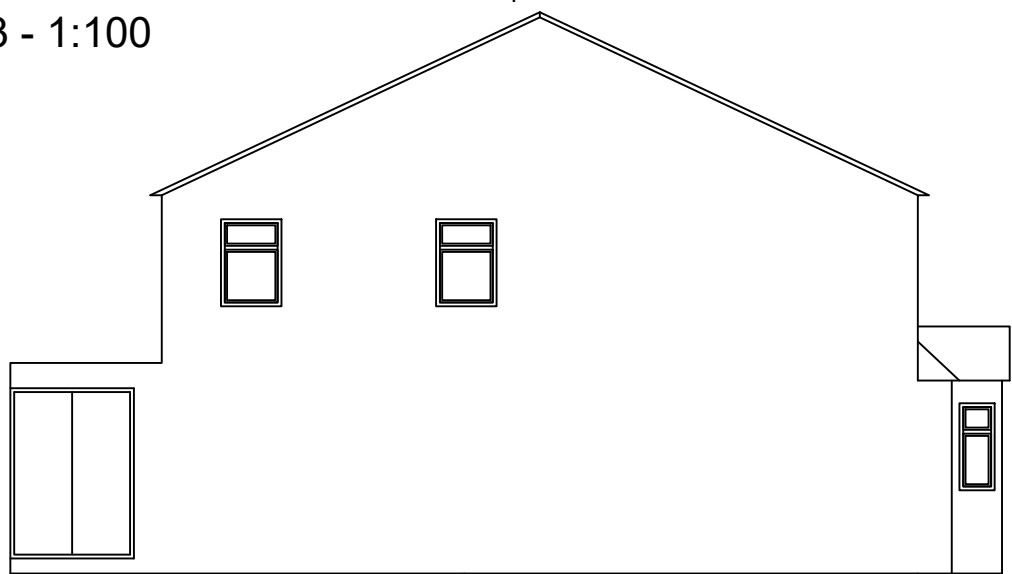

North

PROPOSED ELEVATIONS

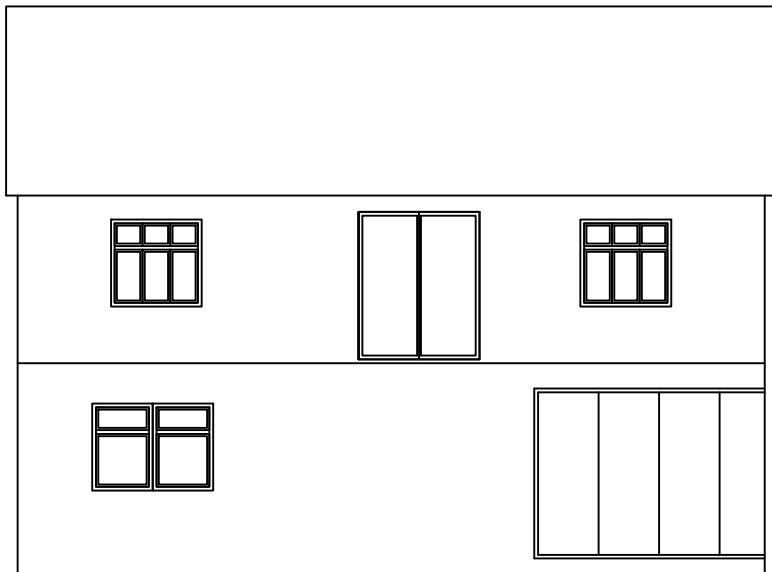

East



South

10000 SCALE

A3 - 1:100



Notes:  
-A proposal of an extension to the rear ground floor of 6 meters with glass bi-fold doors, straightening of the bay windows on the Front/East elevation and an additional porch, a further 4 meter extension to the first floor, with a 2m balcony to the rear over the first floor extension inc handrail.

Client	
Mr Rami Aldilaimi	
Project	
Ketton Garage, 10 Durham Road Coatham Mundeville, Darlington DL1 3LZ	
Drawing Title	
Proposed Floor Plans & Elevations Ketton Garage, 10 Durham Road Coatham Mundeville, Darlington DL1 3LZ	
Project Status: Preliminary	
Date:	08 JAN 2024
Drawn By:	LJC
Checked By:	LJC
Drawing Number:	JFN-3841
Revision:	C1