



4505 x 550mm



SIDE VIEW



1135 x 550mm



4505 x 555mm



3.4m TO GROUND LEVEL



ITEM A

(x3 TOTAL, ONE OF EACH)

LED ILLUMINATED BOX SIGNS WITH FLEX FACES

SIZES AS SHOWN

196mm BOX RETURNS & REVERSE PAINTED 'TEAL PMS 2217C'

VINYL DECORATED FLEX FACE SKIN




METAMARK TEAL (PMS 2217) WITH TEXT WEEDED OUT

METAMARK BRIGHT GREEN (PMS 2271)

LED ILLUMINATION AGILIGHT PRO 4 24V (5000K) LEDS

ILLUMINATION LEVELS WILL NOT EXCEED 600 CDM2 AT FACE.

Scale 1: 25

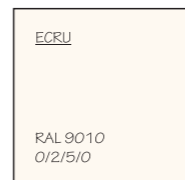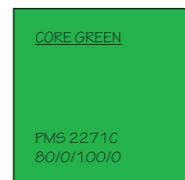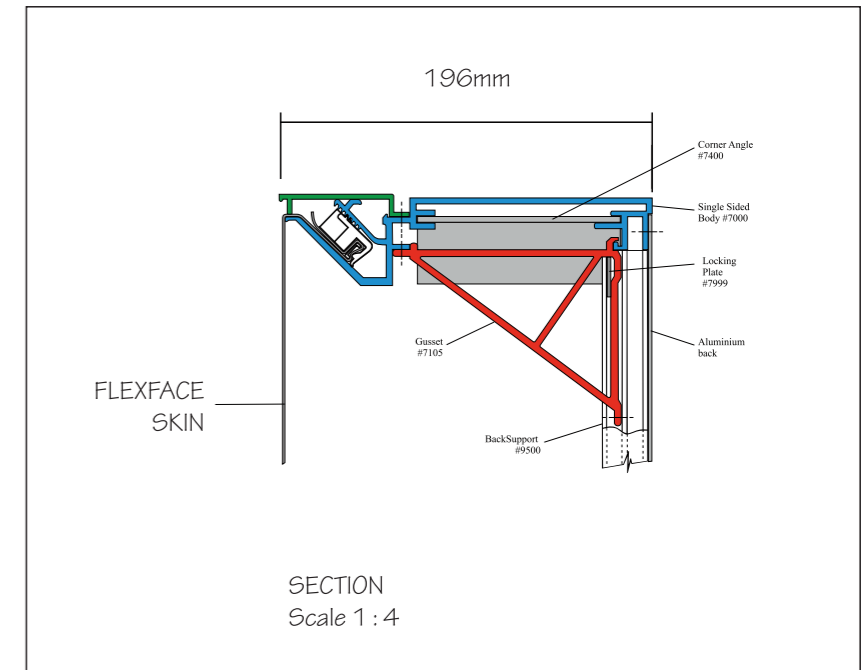

ANY COLOURS SHOWN ARE INDICATIVE ONLY AND ARE NOT TRUE REPRESENTATIONS OF THE FINISHED PRODUCT.

THIS DRAWING IS THE PROPERTY OF BENSON SIGNS LIMITED. COPYRIGHT IS RESERVED BY THEM AND IS ISSUED ON THE CONDITION THAT IT IS NOT COPIED OR DISCLOSED BY OR TO ANY UNAUTHORISED PERSONS WITHOUT PRIOR CONSENT IN WRITING OF BENSON SIGNS LIMITED.

CLIENT	PETS AT HOME	JOB	UNIT C3, THE OLD GASWORKS, HIGH ST, SUTTON SM1 1PQ
DATE	10.01.2024	SCALE	AS SHOWN @ A3
DRAWN	J.B.	REV.	
			DWG No. 27460 PLAN

