



PLAN EXISTING 1:50

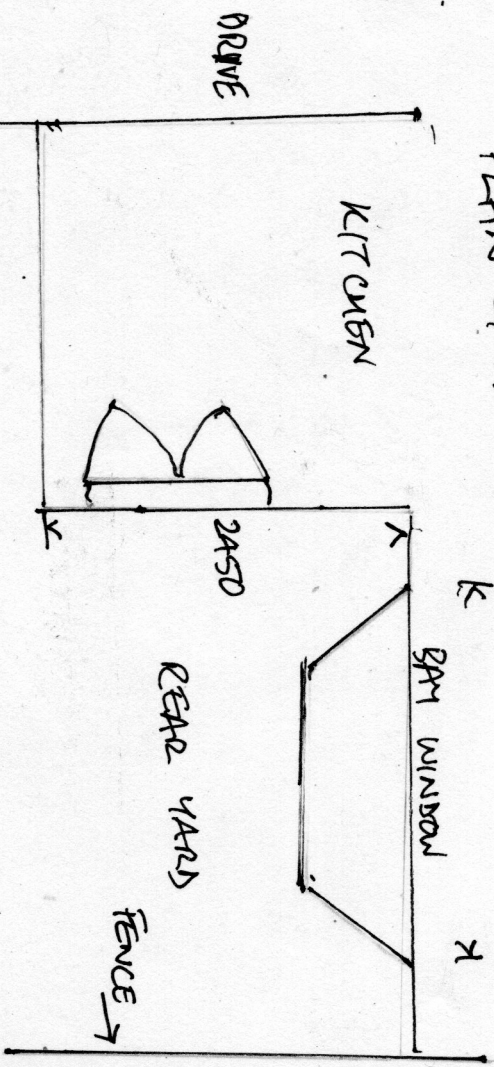


PLAN PROPOSED

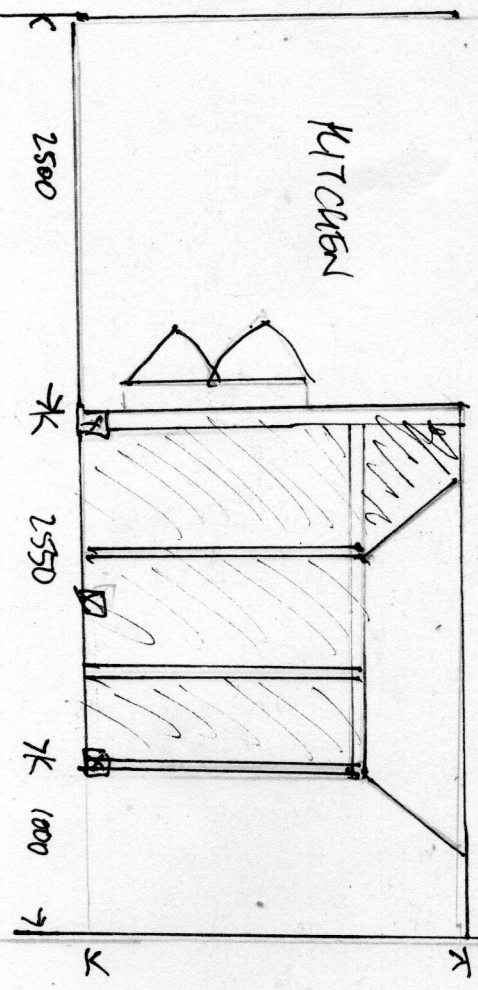

PROPOSED 100x100 TREATED TIMBER FRAMING  
 WATERS AREAS TO BE GALVANISED STEEL MESH

11 MANOR GROVE NET TXR

ELEVATION EXISTING

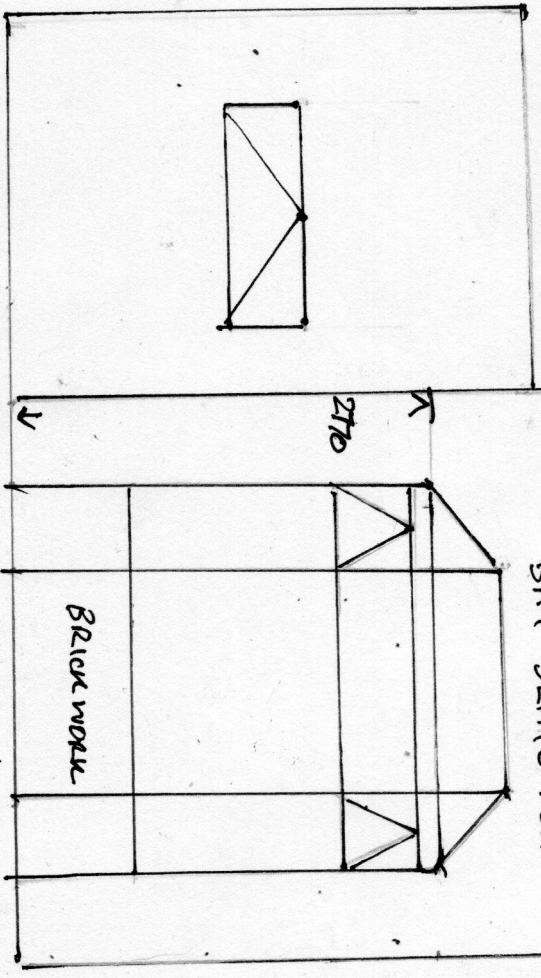

BAY SLATE ROOF

ELEVATION PROPOSED

