
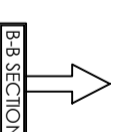



1. BEDROOM

MATERIAL - TIMBER
INTERNAL & EXTERNAL COLOUR - WHITE
GLAZING - 24MM SEALED UNITS

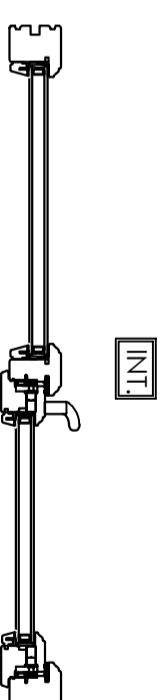

2. LANDING

MATERIAL - TIMBER
INTERNAL & EXTERNAL COLOUR - WHITE
GLAZING - 24MM SEALED UNITS

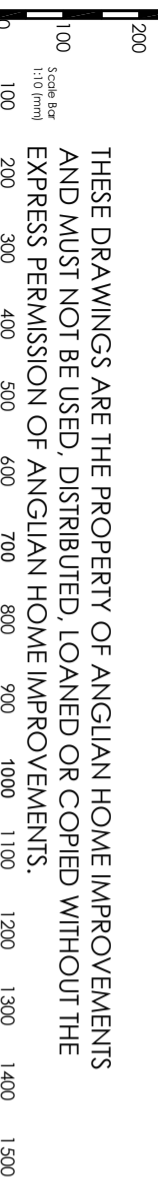

Scale Bar
1:10 (mm)

VIEWED EXTERNALLY

THESE DRAWINGS ARE THE PROPERTY OF ANGLIAN HOME IMPROVEMENTS
AND MUST NOT BE USED, DISTRIBUTED, LOANED OR COPIED WITHOUT THE
EXPRESS PERMISSION OF ANGLIAN HOME IMPROVEMENTS.

Revision	Date	Amendments	Drawers Initials
A	08/01/24	Rear added	SF

Scale - 1:10
(Produced on A3 Paper)
Sheet 1 Of 5

CONTRACT No.: 30383255

date: 18/09/2023

PROPOSED: WINDOW REPLACEMENT
AT: (INSTALLATION ADDRESS)
2 THE JETTIES
NORTH LUFFENHAM
OAKHAM
LEICESTERSHIRE, LE15 8JX

