

Q| PROPOSED SITE BLOCK PLAN

rev	date	amendments
P01	26.07.22	ISSUED FOR PLANNING
P02	20.09.23	ISSUED FOR PLANNING
P03	11.12.23	ISSUED FOR PLANNING

**key**

PROPOSED SINGLE STOREY EXTENSION


PROPOSED DOUBLE STOREY EXTENSION


EXSITING DOUBLE STOREY BUILDING

PROPOSED SINGLE STOREY GARAGE

**note**

- Do not scale from this drawing except for the purpose of planning
- All dimensions to be checked on site by the contractor and such dimensions to be his responsibility.
- Report all drawing errors, omissions and discrepancies to the architect.
- This document may be issued in an uncontrolled CAD format to enable others to use it as background information to make alterations and/or additions. In that instance the file will be accompanied with a PDF version. It is for those making such alterations and additions to ensure they make use of current background information. LUSHER architects accepts no liability for any such alterations or additions to the background information or arising out of changes to background information which occur prior to alterations or additions being made.

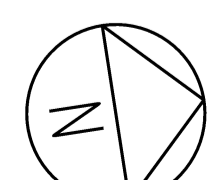

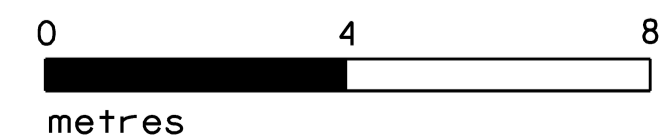

**LUSHER architects**  
 21 THOMAS MORE HOUSE, BARBICAN, LONDON, EC2Y 8BT  
 TEL 07974 956199 - james@lusherarchitects.co.uk

Job title: THE COTTAGE - ASHFORD ROAD  
 drawing title: PROPOSED SITE BLOCK PLAN

project	dwg number	scale	status	revision
2223-001	102	1:100@A1	PLANNING	P03