



All dimensions are in mm. Print with no scaling. This plan has been prepared for planning and building regulations only. All dimensions should be checked on site. Copyright 2021 DHL. Crown Copyright. All rights reserved. Licence no. 100019980

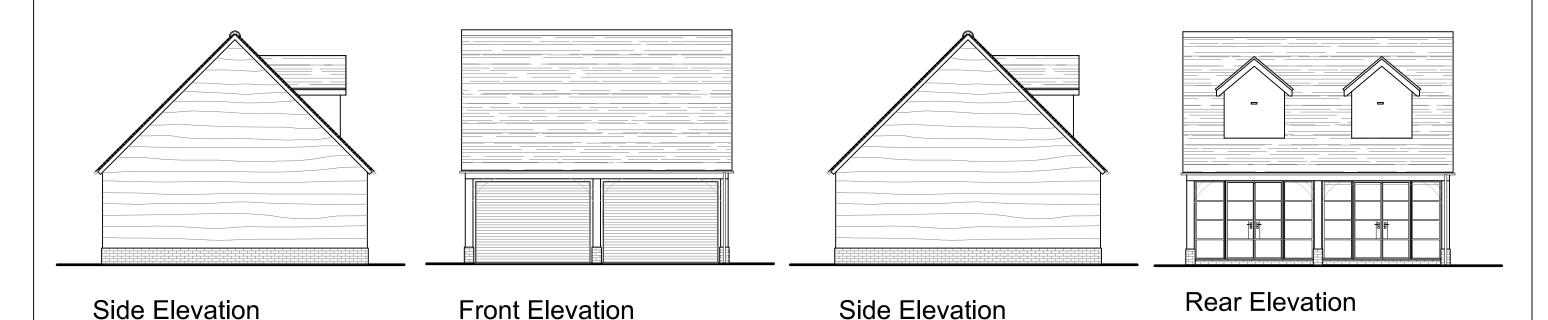

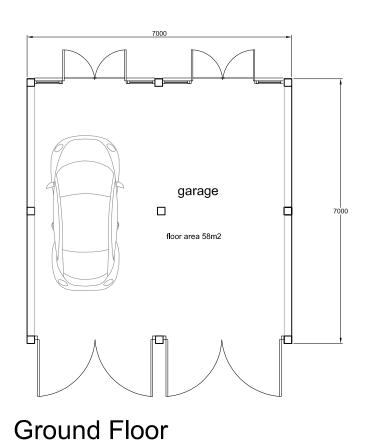

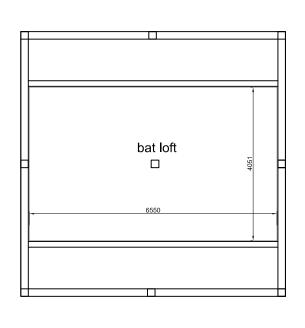

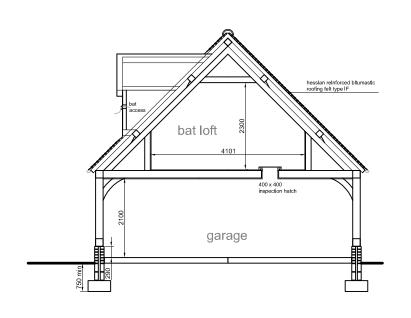

Section **Bat Loft** 

Drawing **Proposed Garage** 

Title Barn 1 **Brookside Farm** Main Road Pontesford Shropshire SY5 0UA

Client Mr S Holyhead



**A**3

71 The Mount Shrewsbury

paper size 1/100

drawing no. 3180/10 Sep 23