



1 GROUND FLOOR EXISTING
Scale: 1:50 @A1

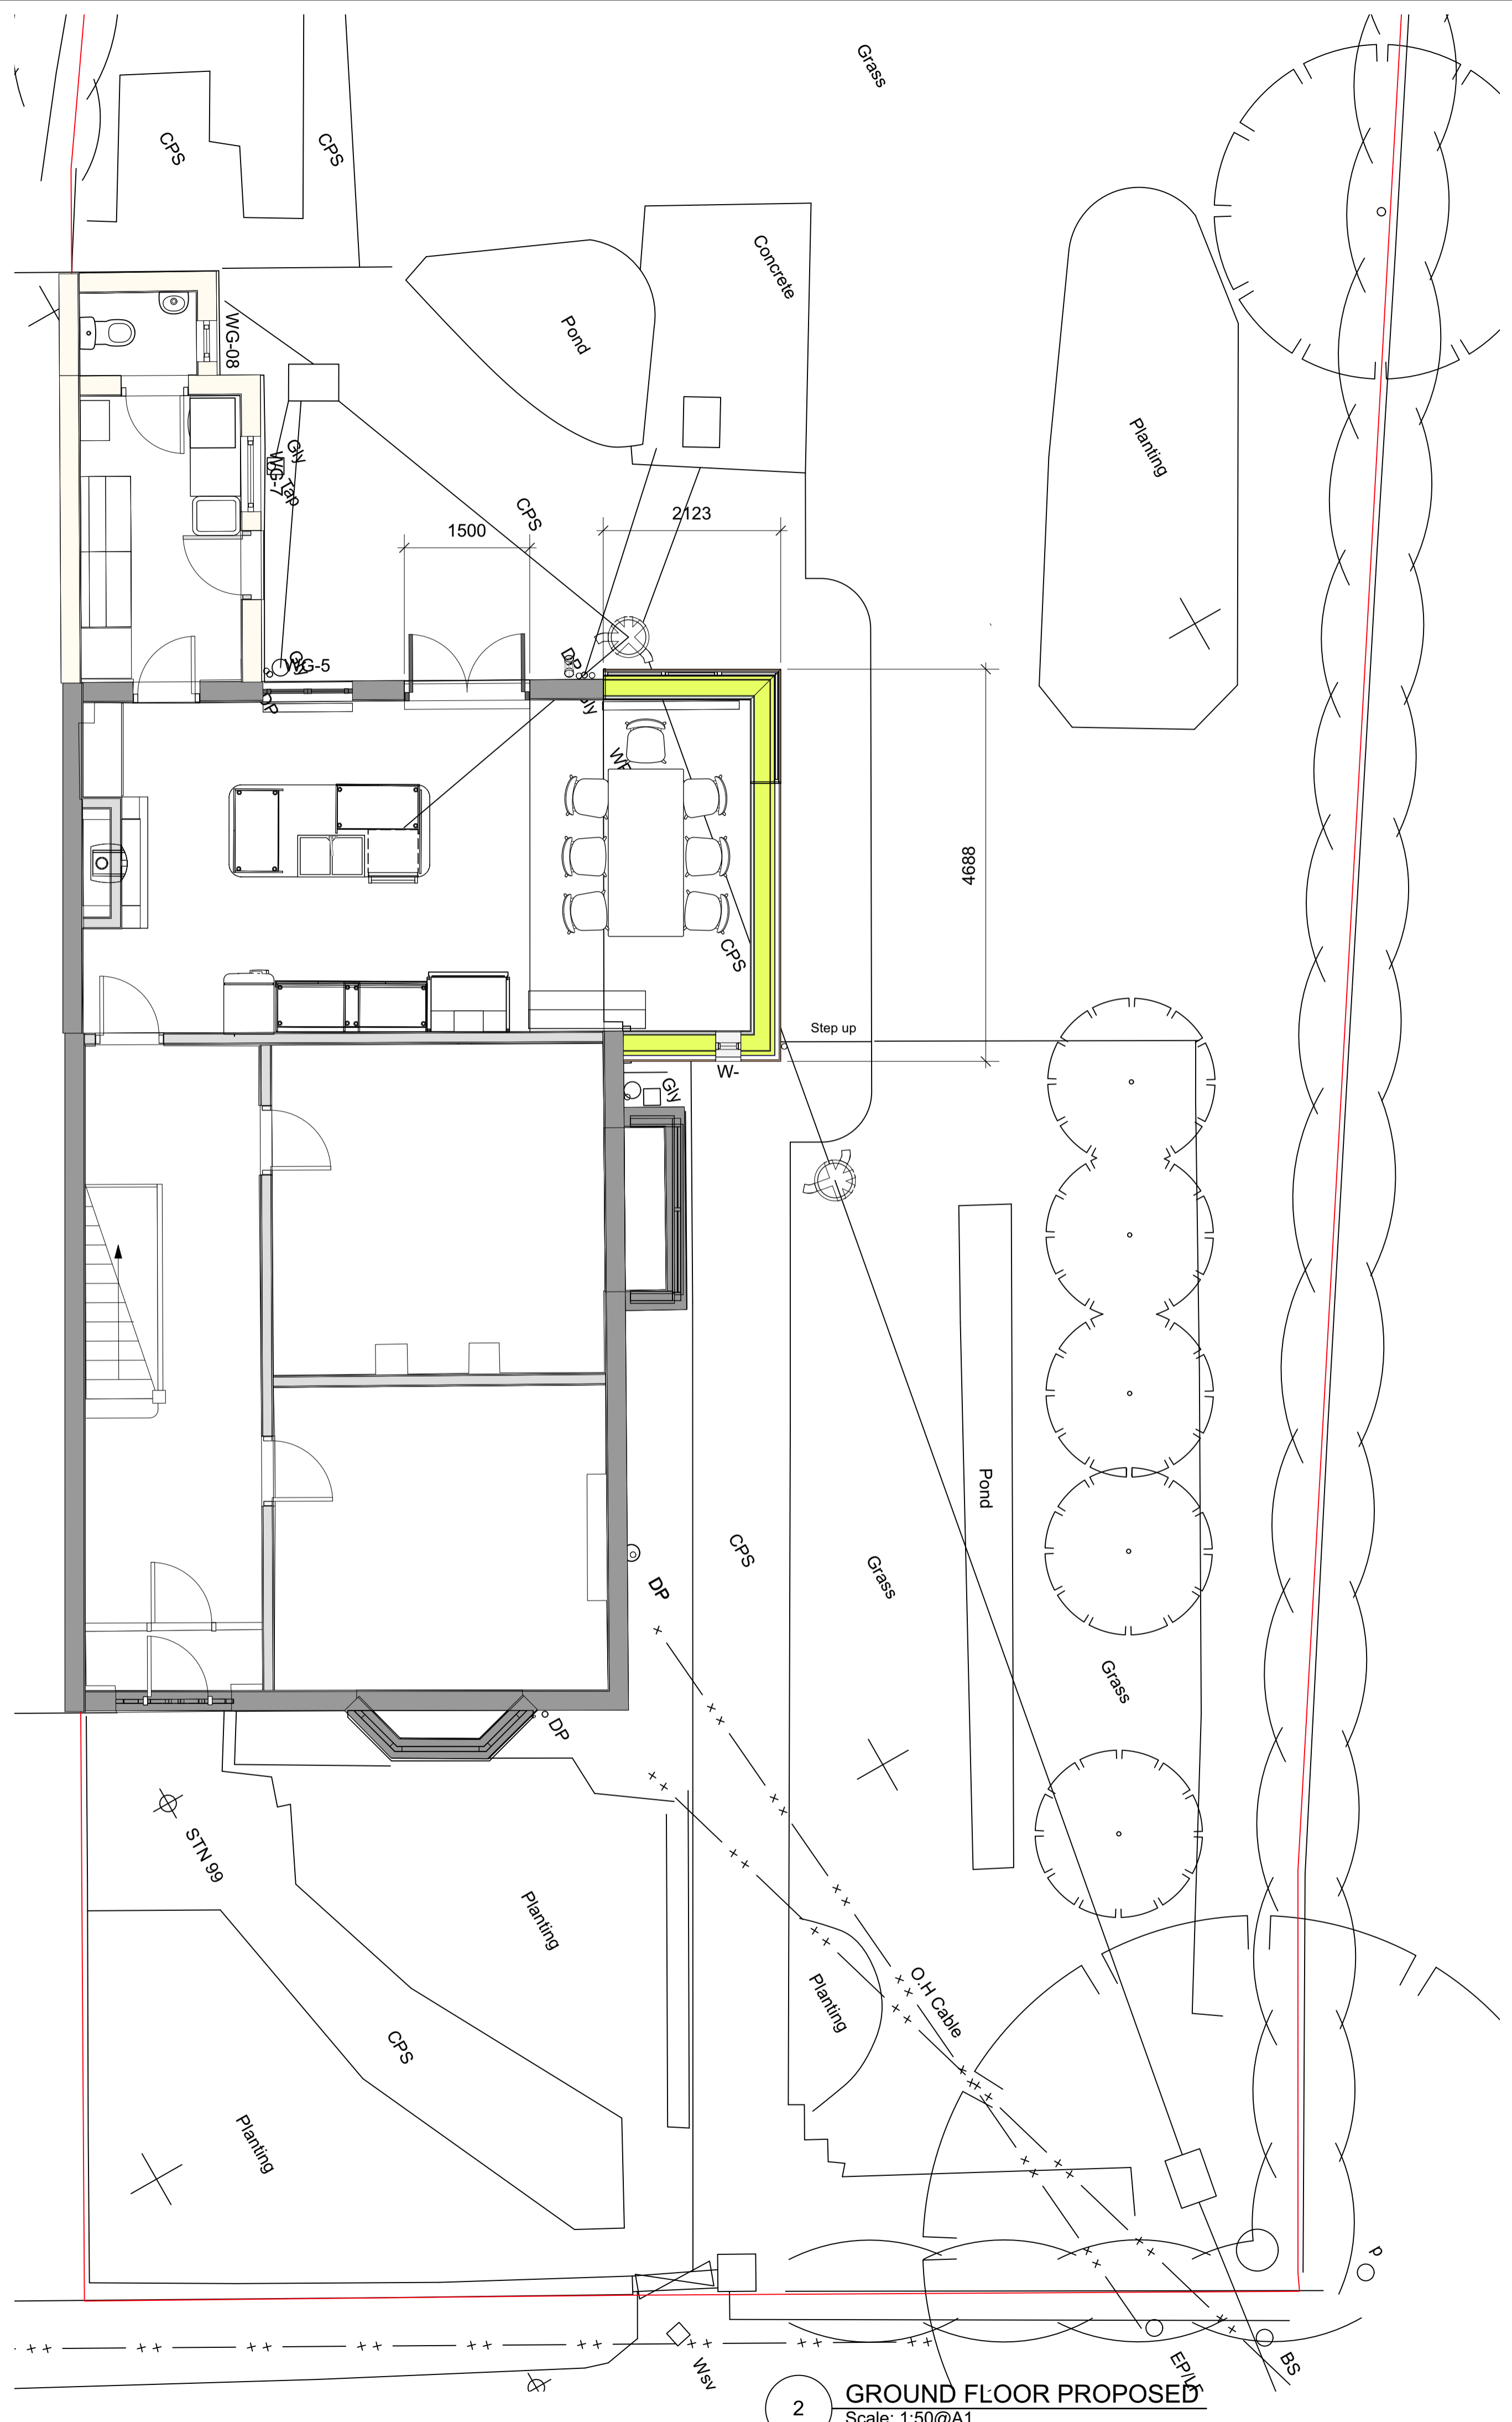

2 GROUND FLOOR PROPOSED
Scale: 1:50 @A1

Date No. Revision Notes

Date No. Issue Notes

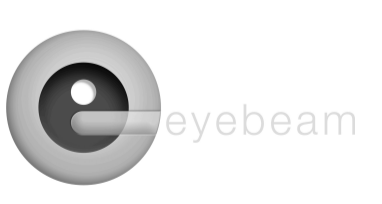

Project Title
72 LYTH HILL ROAD
72 Lyth Hill Road, Bayston Hill, Shrewsbury SY30EX

Sheet Title
PLANS EXISTING AND PROPOSED

Sheet Scale 1:50 @A1	Drawn By MD
Total Sheets 3	Reviewed By

File Name
Proposed Model 2023.12.22.vaa

Sheet No.
LH72 -EB -00 -GF-D-A-EB003

Subsidiary
SO INITIAL STATUS