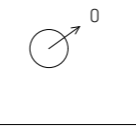
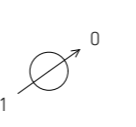
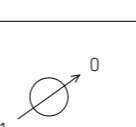
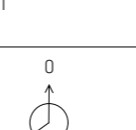
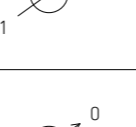

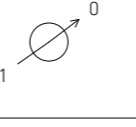
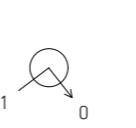
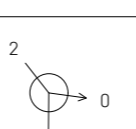
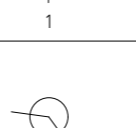
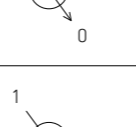
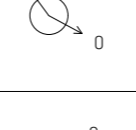
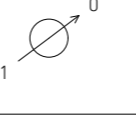
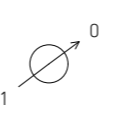
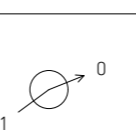

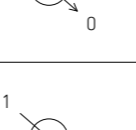
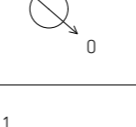
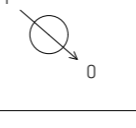
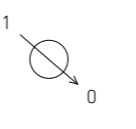
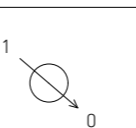
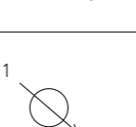
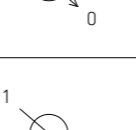
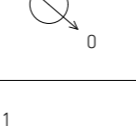
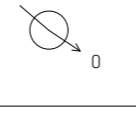
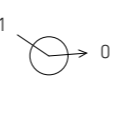
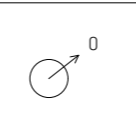
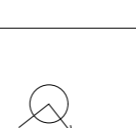
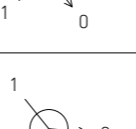
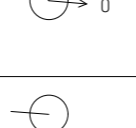
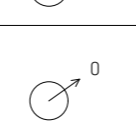

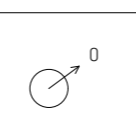
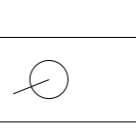
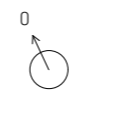
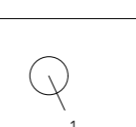
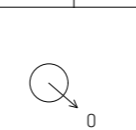
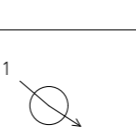
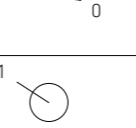
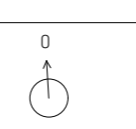
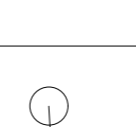


Node ID	Easting (m)	Northing (m)	CL (m)	Depth (m)	Dia (mm)	Node Type	Manhole Type	Connections	Link ID	IL (m)	Dia (mm)	Link Type	
PF41	608601.559	255264.645	28.740	0.600	450	Manhole	SIC						
								0	2.000	28.140	100	Plastic	
PF40	608604.477	255266.757	28.592	0.600	450	Manhole	SIC		1	2.000	27.992	100	Plastic
								0	2.001	27.992	100	Plastic	
PF39	608609.429	255270.274	28.455	0.600	450	Manhole	SIC		1	2.001	27.855	100	Plastic
								0	2.002	27.855	100	Plastic	
PF38	608612.571	255272.546	28.441	0.634	450	Manhole	UIC		1	2.002	27.807	100	Plastic
								0	2.003	27.807	100	Plastic	
PF37	608600.586	255273.230	29.219	0.624	450	Manhole	UIC		1	1.000	28.595	100	Plastic
								0	1.001	28.595	100	Plastic	
PF36	608606.962	255277.719	28.942	0.600	450	Manhole	SIC		1	1.001	28.342	100	Plastic
								0	1.002	28.342	100	Plastic	
PF35	608609.981	255279.988	28.933	0.752	450	Manhole	UIC		1	1.002	28.181	100	Plastic
								0	1.003	28.181	100	Plastic	
PF34	608612.608	255276.638	28.654	0.899	450	Manhole	SIC		1	2.003	27.756	100	Plastic
								2	1.003	27.755	100	Plastic	
								0	1.004	27.755	100	Plastic	
PF33	608615.720	255276.202	28.466	1.164	450	Manhole	UIC		1	1.004	27.302	100	Plastic
								0	1.005	27.302	100	Plastic	
PF32	608622.826	255266.444	28.288	1.137	450	Manhole	UIC		1	1.005	27.151	100	Plastic
								0	1.006	27.151	100	Plastic	
PF31	608620.213	255241.245	28.100	0.600	450	Manhole	SIC		1	10.000	27.500	100	Plastic
								0	10.001	27.500	100	Plastic	
PF30	608626.059	255245.673	27.642	0.600	450	Manhole	SIC		1	10.001	27.042	100	Plastic
								0	10.002	27.042	100	Plastic	
PF29	608631.004	255249.329	27.637	0.672	450	Manhole	UIC		1	10.002	26.965	100	Plastic
								0	10.003	26.965	100	Plastic	
PF28	608575.283	255253.760	29.646	0.600	450	Manhole	SIC		1	4.000	29.046	100	Plastic
								0	4.001	29.046	100	Plastic	
PF27	608580.275	255249.448	29.150	0.600	450	Manhole	SIC		1	4.001	28.550	100	Plastic
								0	4.002	28.550	100	Plastic	
PF26	608582.754	255247.308	28.948	0.600	450	Manhole	SIC		1	4.002	28.348	100	Plastic
								0	4.003	28.348	100	Plastic	
PF25	608586.506	255244.066	28.831	0.600	450	Manhole	SIC		1	4.003	28.231	100	Plastic
								0	4.004	28.231	100	Plastic	
PF24	608550.339	255226.791	30.428	0.600	450	Manhole	SIC		1	3.000	29.828	100	Plastic
								0	3.001	29.828	100	Plastic	
PF23	608554.277	255223.401	30.217	0.600	450	Manhole	SIC		1	3.001	29.617	100	Plastic
								0	3.002	29.617	100	Plastic	
PF22	608557.717	255220.440	30.067	0.600	450	Manhole	SIC		1	3.002	29.467	100	Plastic
								0	3.003	29.467	100	Plastic	
PF21	608562.073	255216.691	29.871	0.600	450	Manhole	SIC		1	3.003	29.271	100	Plastic
								0	3.004	29.271	100	Plastic	
PF20	608568.309	255212.522	29.263	0.728	450	Manhole	UIC		1	3.004	28.536	100	Plastic
								0	3.005	28.535	100	Plastic	
PF19	608600.460	255198.568	28.139	0.600	450	Manhole	SIC						
								0	5.000	27.539	100	Plastic	
PF18	608601.292	255199.216	28.128	0.602	450	Manhole	UIC		1	5.000	27.526	100	Plastic
								0	5.001	27.526	100	Plastic	
PF17	608616.678	255180.008	27.378	0.666	450	Manhole	UIC		1	5.005	26.712	100	Plastic
								0	5.006	26.712	100	Plastic	
FW2	608626.996	255179.193	27.174	0.753	1200	Manhole	UIC		1	5.006	26.421	100	Plastic
PF15	608597.560	255271.081	29.241	0.600	450	Manhole	SIC						
								0	1.000	28.641	100	Plastic	
FW13	608632.969	255261.046	27.102	0.968	1200	Manhole	UIC		1	1.006	26.134	100	Plastic
PF13	608614.921	255237.288	28.250	0.600	450	Manhole	SIC						
								0	10.000	27.650	100	Plastic	
FW13A	608638.871	255252.472	27.135	0.848	1200	Manhole	UIC		1	10.003	26.287	100	Plastic
PF11	608603.118	255232.932	28.336	0.600	450	Manhole	SIC						
								0	12.000	27.736	100	Plastic	
FW11	608601.212	255237.011	28.155	0.475	450	Manhole	SIC		1	12.000	27.680	100	Plastic
PF9	608570.605	255257.801	29.898	0.600	450	Manhole	SIC						
								0	4.000	29.298	100	Plastic	
PF8	608591.291	255239.956	28.458	0.600	450	Manhole	SIC		1	4.004	27.858	100	Plastic
								0	4.005	27.858	100	Plastic	
FW10	608599.157	255234.883	28.242	1.127	450	Manhole	SIC		1	4.005	27.115	100	Plastic
PF4	608581.389	255209.878	28.909	0.600	450	Manhole	SIC						
								0	11.000	28.309	100	Plastic	
FW9	608581.019	255216.105	28.706	1.252	1200	Manhole	SIC		1	11.000	27.454	100	Plastic
PF2	608547.250	255229.406	30.514	0.600	450	Manhole	SIC						
								0	3.000	29.914	100	Plastic	
FW8	608578.474	255213.311	28.766	1.251	1200	Manhole	UIC		1	3.005	27.515	100	Plastic
PF42	608614.077	255183.252	27.364	0.600	450	Manhole	SIC		1	5.004	26.764	100	Plastic
								2	9.000	26.764	100	Plastic	
								0	5.005	26.764	100	Plastic	
PF43	608613.268	255182.578	27.387	0.600	450	Manhole	SIC						
								0	9.000	26.787	100	Plastic	

Rev	Date	Description	By	Check
P1	31/07/23	Preliminary	RB	JRS

Copyright: The copyright of this drawing is vested in Schema Engineering Ltd. To be read in conjunction with all other project related drawings, reports and surveys etc. It shall not be used without permission by anyone for any purpose. Do not scale this drawing electronically or manually. Work to figured dimensions only. All dimensions are in metres unless stated otherwise. Do not turn on layers that have been turned off. Do not thaw layers that have been frozen.

Client
Cocksedge Building Contractors

Project
Barrett's Lane, Needham Market
Suffolk
IP6 8DL

Title
Private Manhole Schedule
Foul Water Sheet 1

Scale @ A1 1:50 Status Preliminary



Date	Job Number	By	Checked By
July 2023	0304	RB	JRS
Drawing No.		Revision	
C415		P1	