
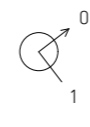
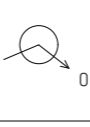
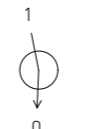


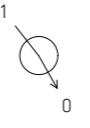



Node ID	Easting (m)	Northing (m)	CL (m)	Depth (m)	Sump (m)	Dia (mm)	Node Type	Manhole Type	Connections	Link ID	IL (m)	Dia (mm)	Link Type
6A	608594.922	255224.058	28.747	1.020		450	Manhole	Type C	 1	C4.000	28.008	100	Circular
									0	C4.001	27.727	100	Circular
8A	608605.285	255235.677	28.262	1.300		450	Manhole	Type C	 0	C6.000	27.858	100	Circular
									1	C6.001	26.962	100	Circular
10A	608606.016	255246.971	28.073	1.647		450	Manhole	Type B	 1	C5.000	26.426	100	Circular
									0	C5.001	26.426	100	Circular
12A	608623.521	255249.505	28.260	1.639		450	Manhole	Type B	0	C6.001	26.621	100	Circular
									1	C7.000	26.621	100	Circular
									2	C6.002	26.621	100	Circular
14A	608628.816	255267.227	28.255	2.355		450	Manhole	Type B	 1	C9.000	26.799	225	Circular
									0	C9.001	25.900	225	Circular
17A	608644.648	255247.931	27.760	1.634		450	Manhole	Type B	 1	C10.000	26.126	100	Circular
									0	C10.001	26.126	100	Circular
26A	608648.087	255218.648	27.317	1.367		450	Manhole	Type B	 0	C15.000	26.716	100	Circular
									1	C15.001	25.950	100	Circular
23A	608627.953	255188.860	27.182	0.632		450	Manhole	Type C	 1	C12.000	26.550	225	Circular
									0	C12.001	26.550	225	Circular
Attenuation Tank 1	608642.988	255175.788	26.891	1.319		N/A	Junction	Adoptable	 0				
									0	T14.000	25.572	225	Triple

P1	31/07/23	Preliminary	RB	JRS
Rev	Date	Description	By	Check

Copyright: The copyright of this drawing is vested in Schema Engineering Ltd.
To be read in conjunction with all other project related drawings, reports and surveys etc.
It shall not be used without permission by anyone for any purpose.
Do not scale this drawing electronically or manually.
Work to figured dimensions only.
All dimensions are in metres unless stated otherwise.
Do not turn on layers that have been frozen.
Do not thaw layers that have been frozen.

Client
Cocksedge Building Contractors

Project
Barrett's Lane, Needham Market
Suffolk
IP6 8DL

Title
Adoptable Manhole Schedule
Surface Water Sheet 2 of 2

Scale @ A1 1:60 Status Preliminary



Date	Job Number	By	Checked By
July 2023	0304	RB	JRS
Drawing No.		Revision	
422		P1	