
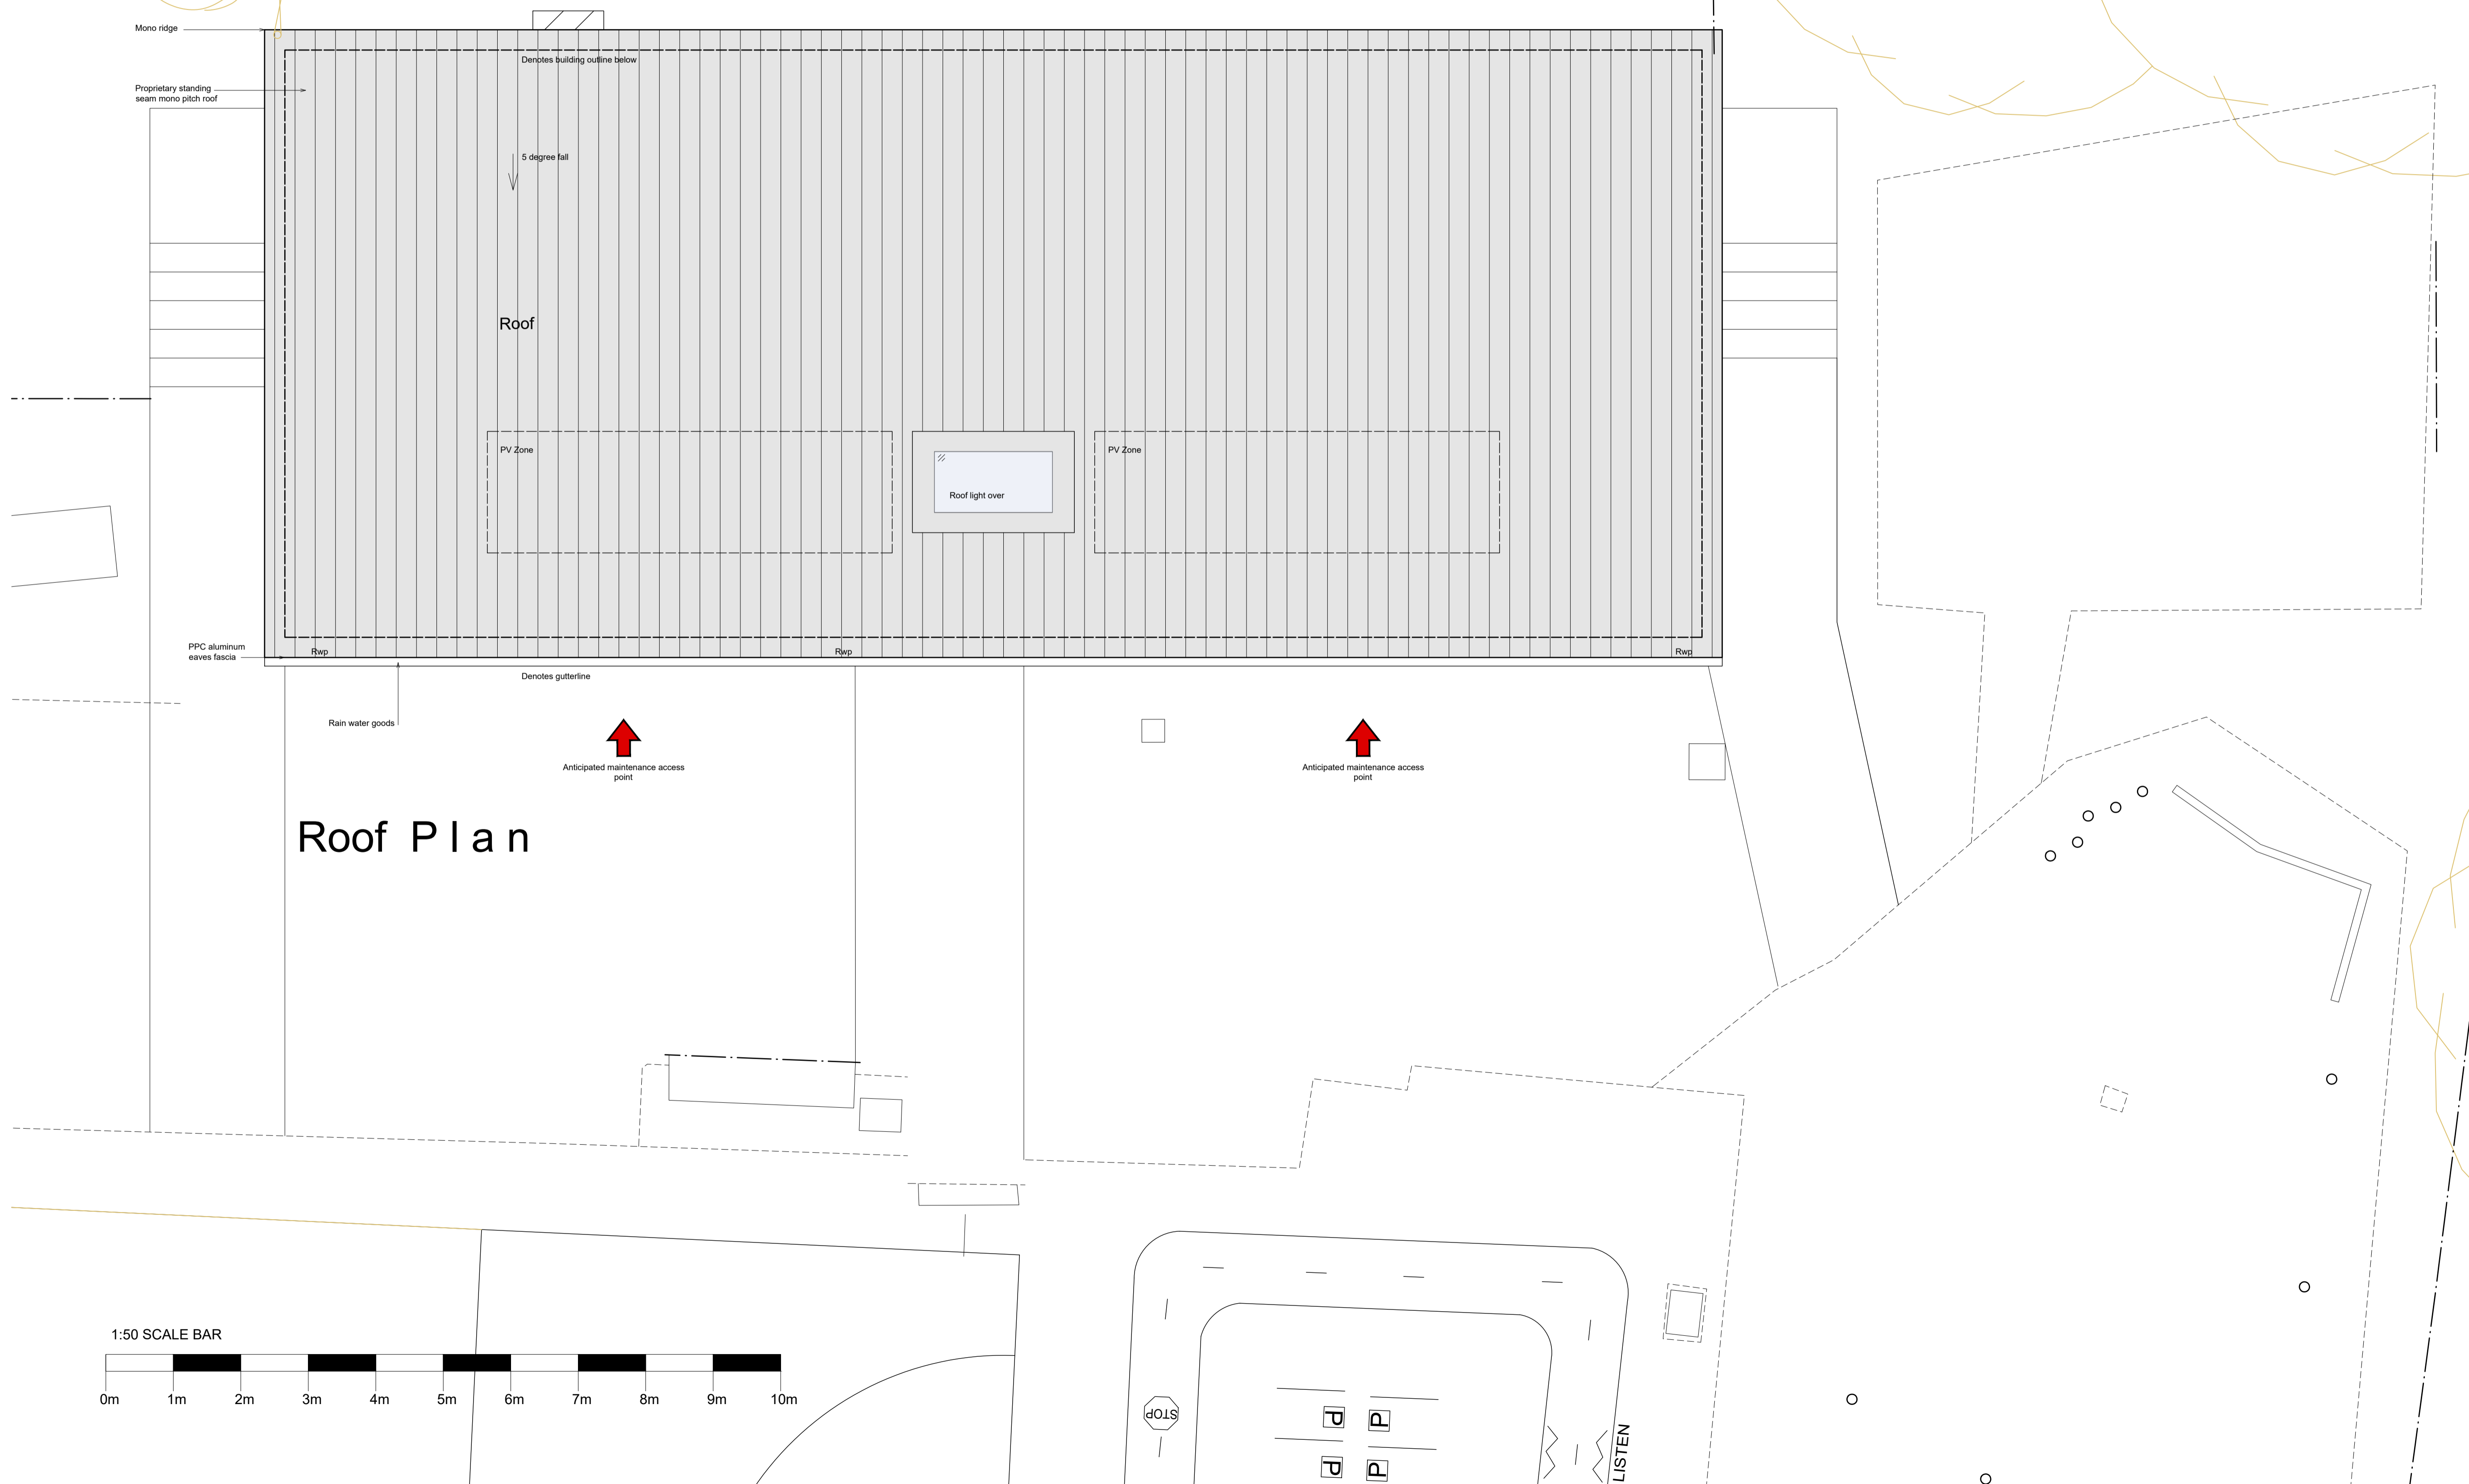


This drawing is not to be scaled. The architect is to be informed of any errors before work proceeds. The general contractor is responsible for checking all dimensions

Notes

Refer to Landscape architects drawing for external works
See M&E drawings for details of relevant works

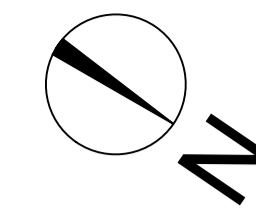

Roof Plan

P5	08.12.2023	Planning issue following comments on validation.		
P4	08.11.2023	Planning issue	JC	KM
P3	13.10.2023	PV zone indicated	JC	KM
P2	20.09.2023	Issued for MS3	JC	KM
P1	10.08.2023	Issued for MS2	JC	KM
Rev	Date	notes	Drawn	Chkd

rhp r h partnership architects
94 Chesterton Road Cambridge CB4 1ER
T 01223 316309
www.rhpartnership.co.uk
cambridge@rhpartnership.co.uk

Project
Benwick Community Primary School
2 classrooms, toilets & cloaks in the same location as the existing mobile

Drawing
Proposed roof plan - Permanent

Project	originator	volume	level	type	role	number	revision
BPS-RHP-TB-ZZ-DR-A-2010	RHP Project				Drawn		P5
Scale(s) @ A1					Drawn		
1:50					JC		KM
Status							Suitability
Planning							S0