

NOTES:


DO NOT SCALE FROM THIS DRAWING FOR CONSTRUCTION PURPOSES. ALL DIMENSIONS IN MILLIMETERS UNLESS OTHERWISE STATED.

ALL INFORMATION SHOWN PERTAINING TO THE FABRIC AND CONSTRUCTION OF THE EXISTING BUILDING IS ASSUMED AND INDICATIVE ONLY AND IS SUBJECT TO VERIFICATION FOLLOWING COMMENCEMENT OF THE WORKS ON SITE.


DRAWING IS TO BE READ IN CONJUNCTION WITH ALL OTHER ARCHITECT'S INFORMATION AND ALL OTHER CONSULTANTS INFORMATION.

ANY DISCREPANCIES FOUND ON THE DRAWINGS, SPECIFICATIONS OR ON SITE TO BE COMMUNICATED IMMEDIATELY AND PRIOR TO COMMENCEMENT OR CONTINUATION OF WORKS.

ALL DIMENSIONS SUBJECT TO CONFIRMATION BY SITE MEASUREMENTS.

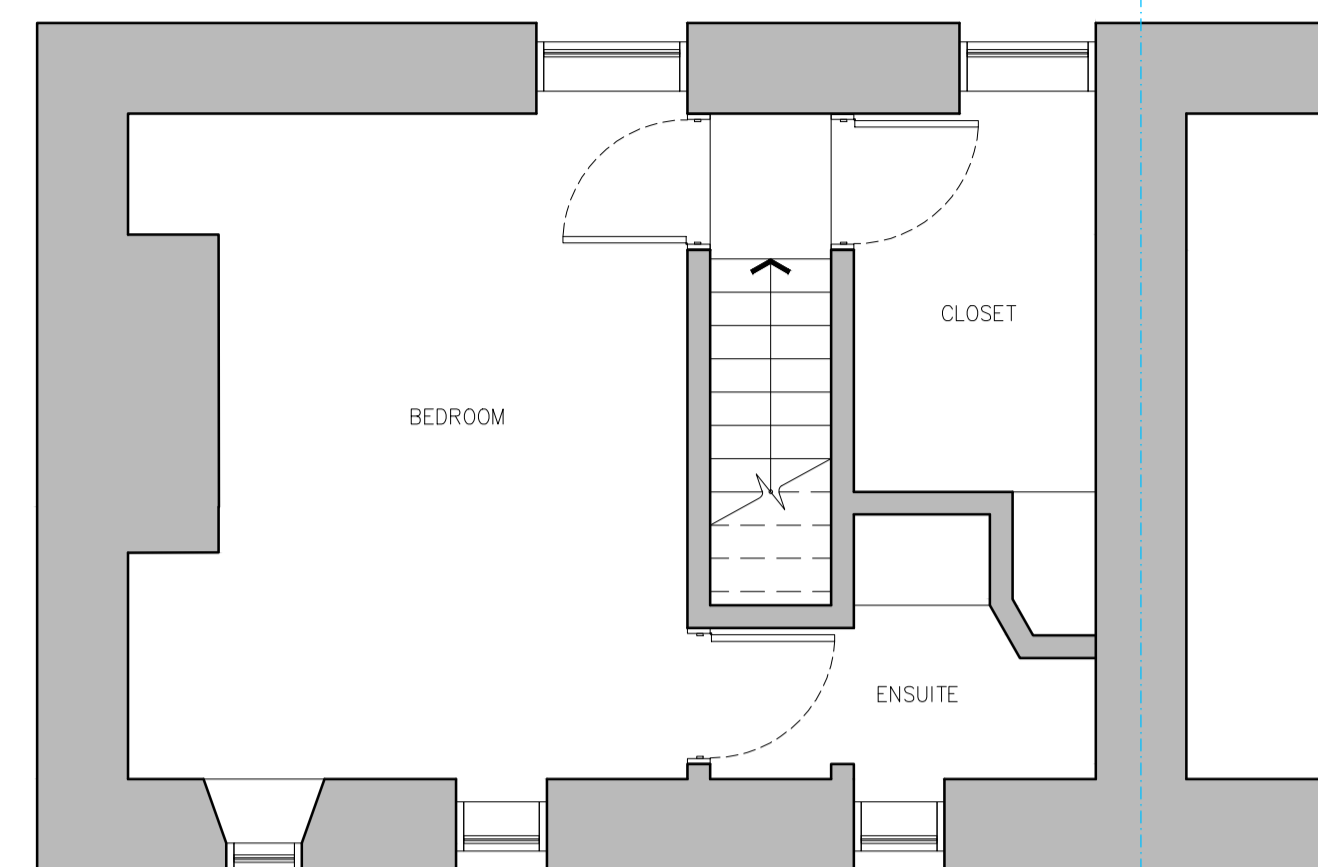

FIRST FLOOR PLAN

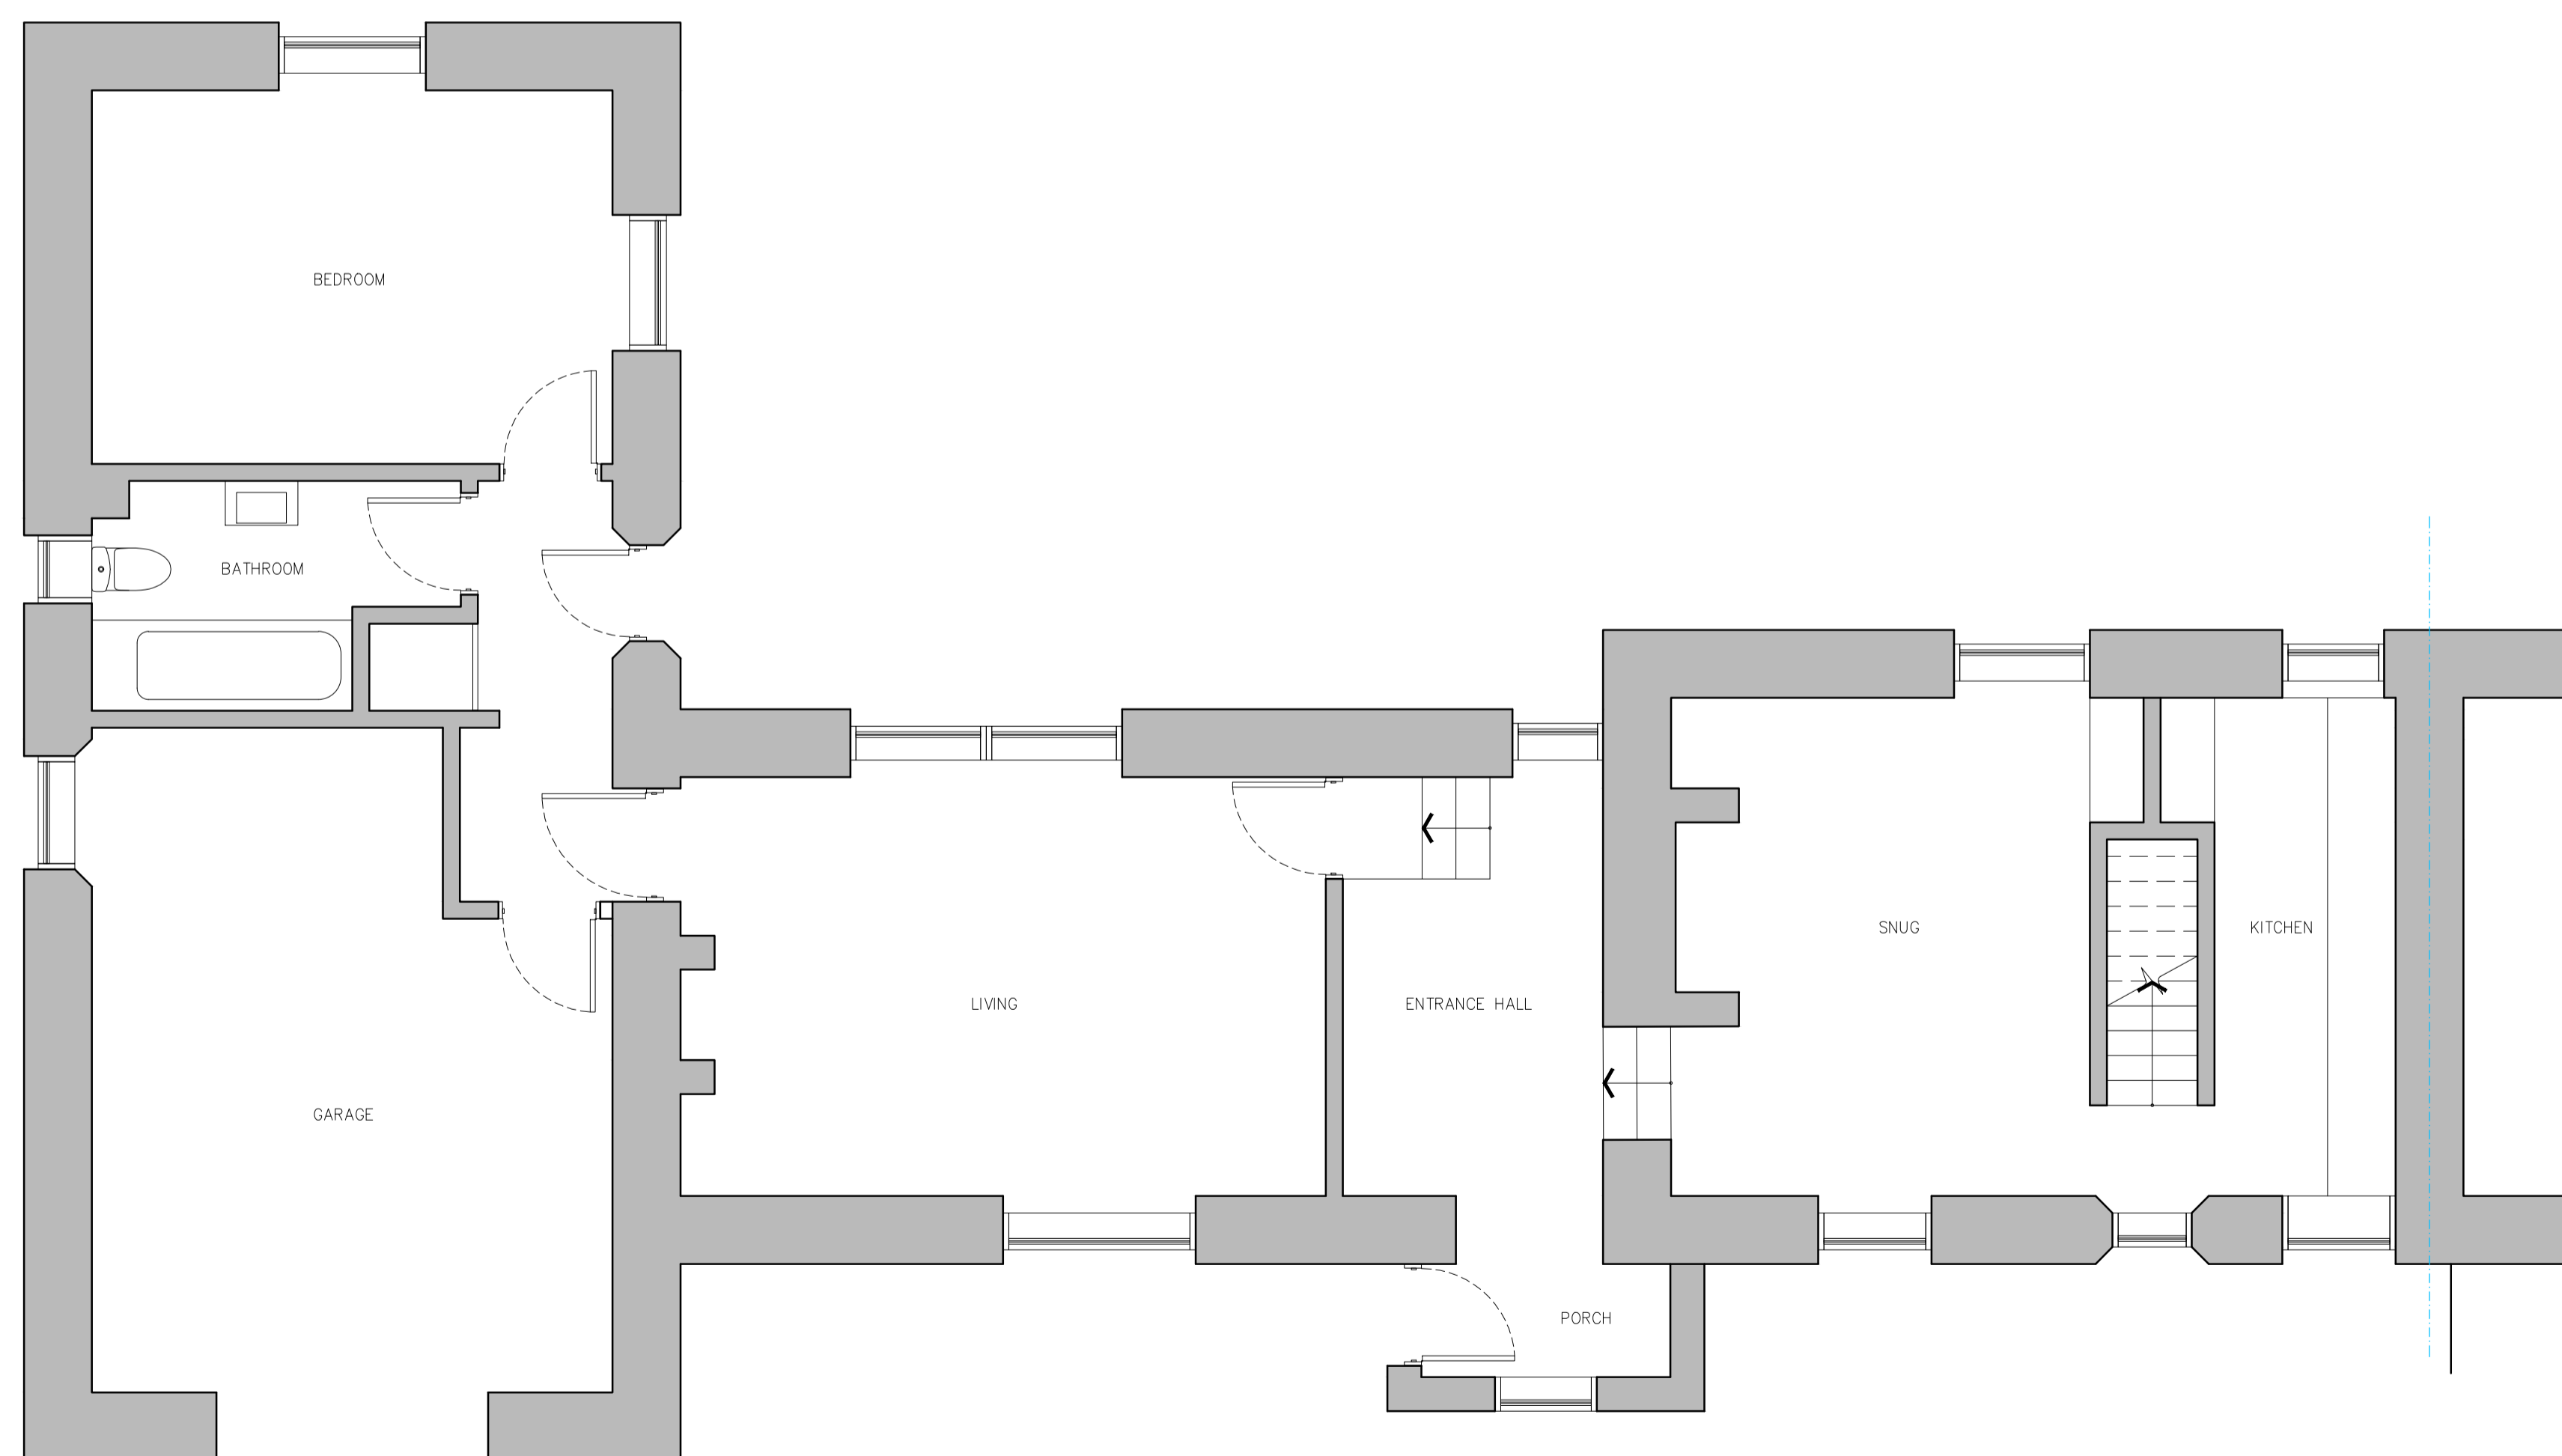

GROUND FLOOR PLAN

REV	DATE	DESCRIPTION
-	-	FIRST ISSUE

PROPOSED REAR & SIDE EXTENSION
2 ROSE MORRAN
ZENNOR, TR26

EXISTING PLANS

LAWRENCE SLY ARCHITECT
www.lawrencesly.com

DATE	APR 2023	SCALE	1:50@A1 / 1:100@A3
NO.	LS	PROJECT	148-003
REV	-	DATE	-