


MARK DYSON SURVEYORS LTD



01392 833828 www.markdysonproperty.co.uk

RESIDENTIAL ANNEX IN GARDENLAND
AT
LANGATA, TREGADILLET
LAUNCESTON, CORNWALL PL15 7EX


PLAN TYPE	Proposed Floor Plan & Elevations v2
SCALE	1:50 A3
DATE	31.10.23
REF	TM813a.P2 V3

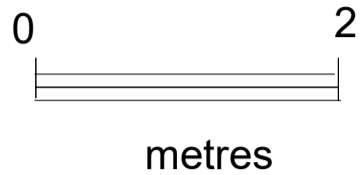


North

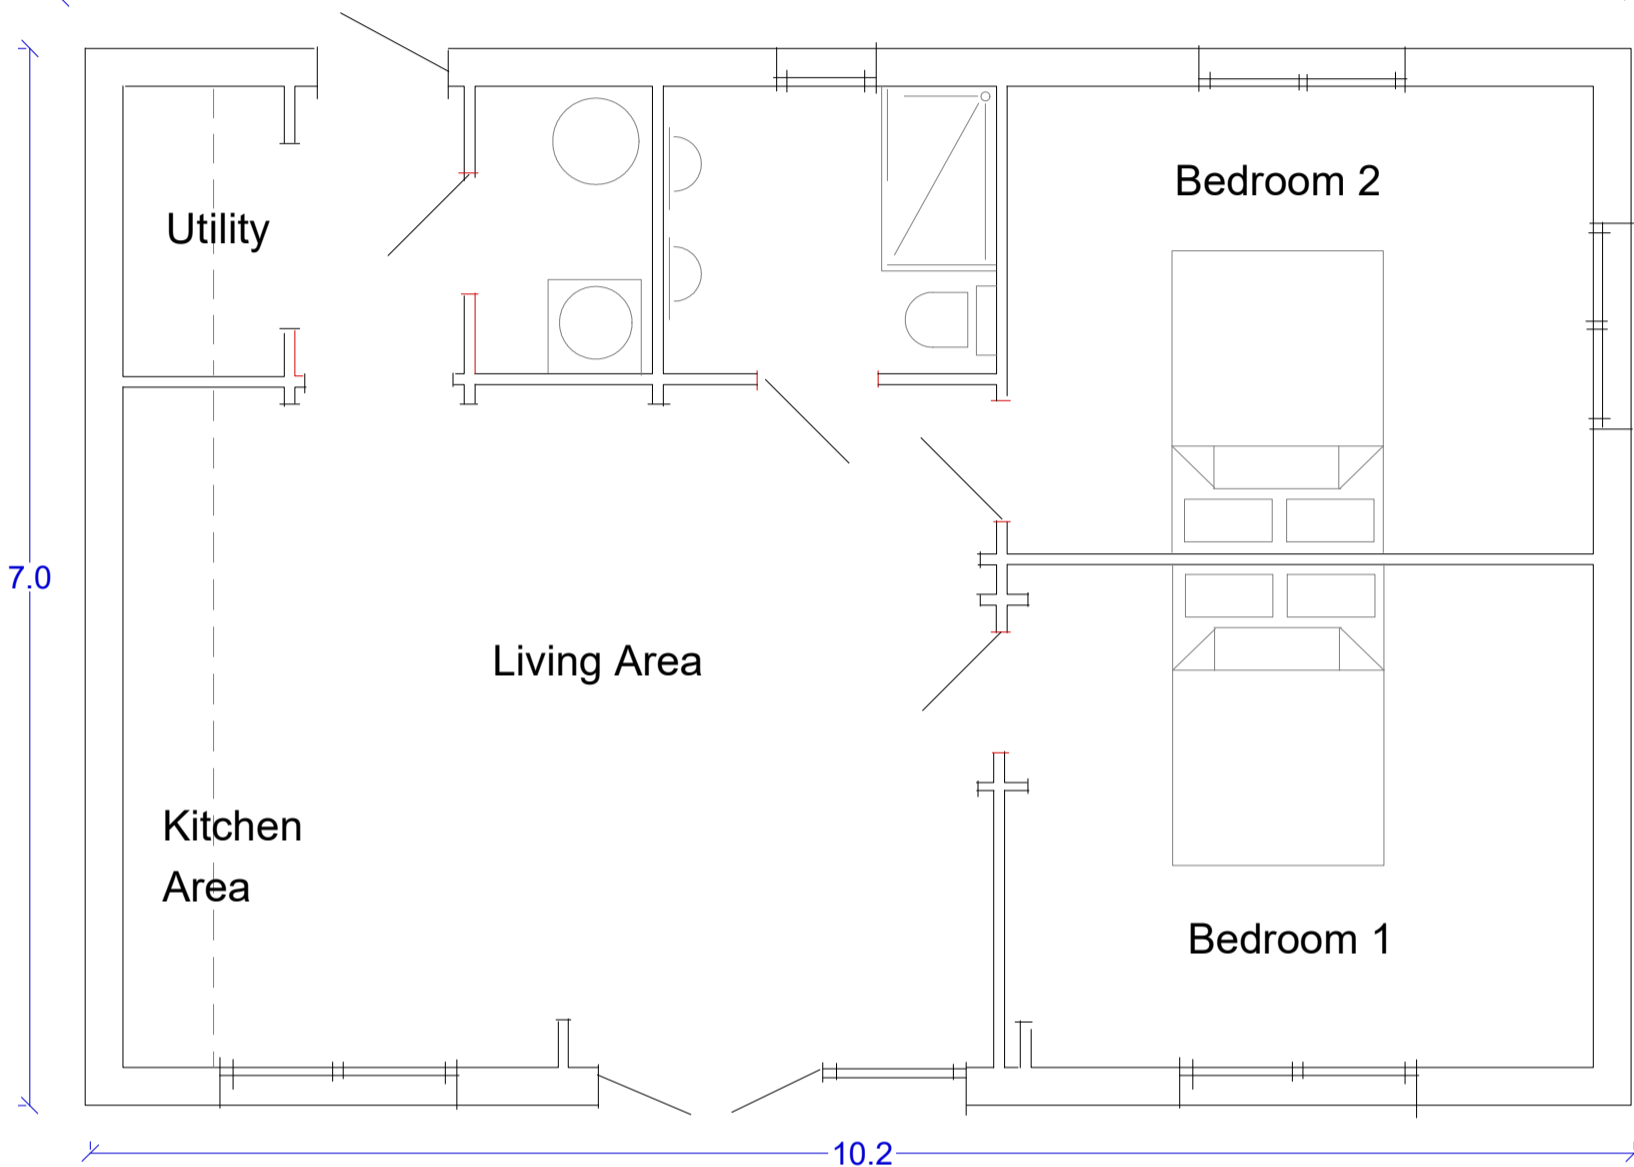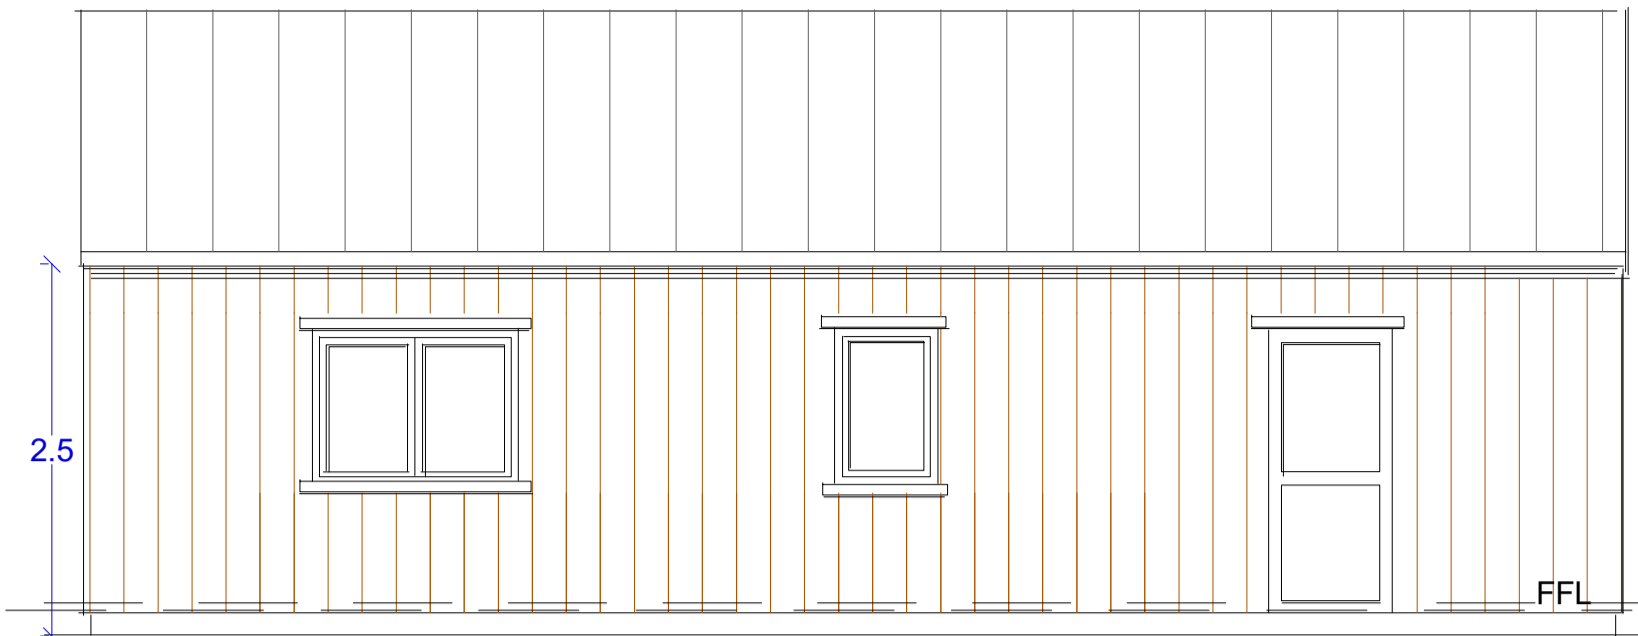

South

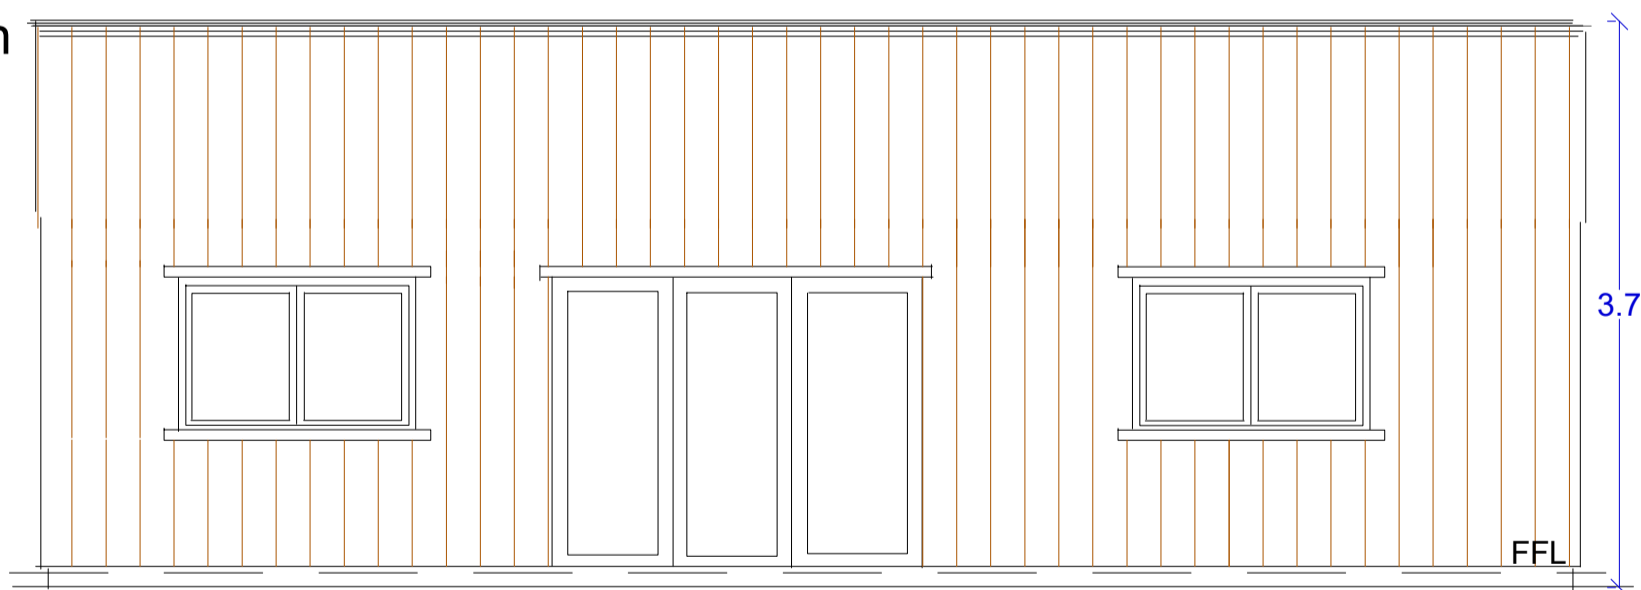

East

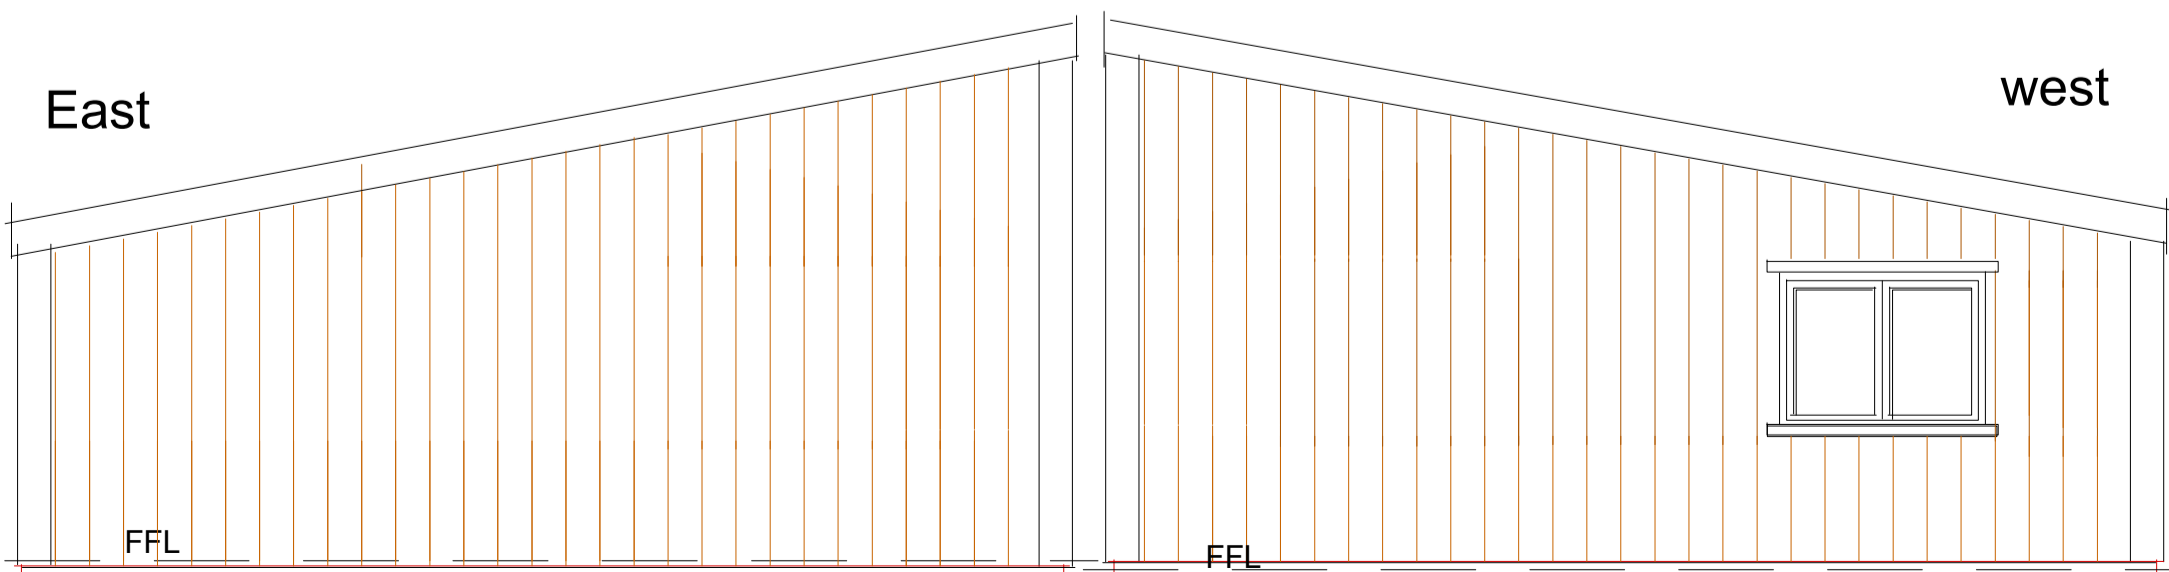

west

FFL