


First Floor

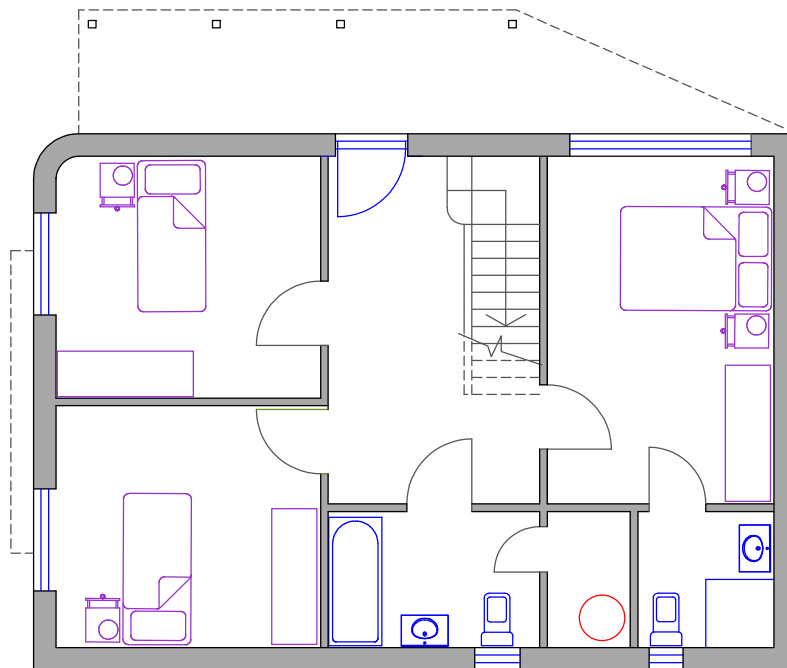

Ground Floor



DWG. TITLE			
Proposed floor plans - North house			
PROJECT			
Development of two houses Perran Round Lane Rose, Perranporth			
CLIENT		DATE	
Tynula Ltd		November 2023	
SCALE	PRO. No.	DWG.No.	REV
1:100@A4	700	N/001	

Associates
Robert Burrows
Architects & Surveyors

The Old Sunday School, Trewithick Rd, Breage, Helston, Cornwall - TR13 9PZ
Tel: 07778 994046 Email: rb@rba-truro.co.uk