


IMAGES OF SIGNAGE AND INDICATIVE LOCATIONS

Indicative locations of signage

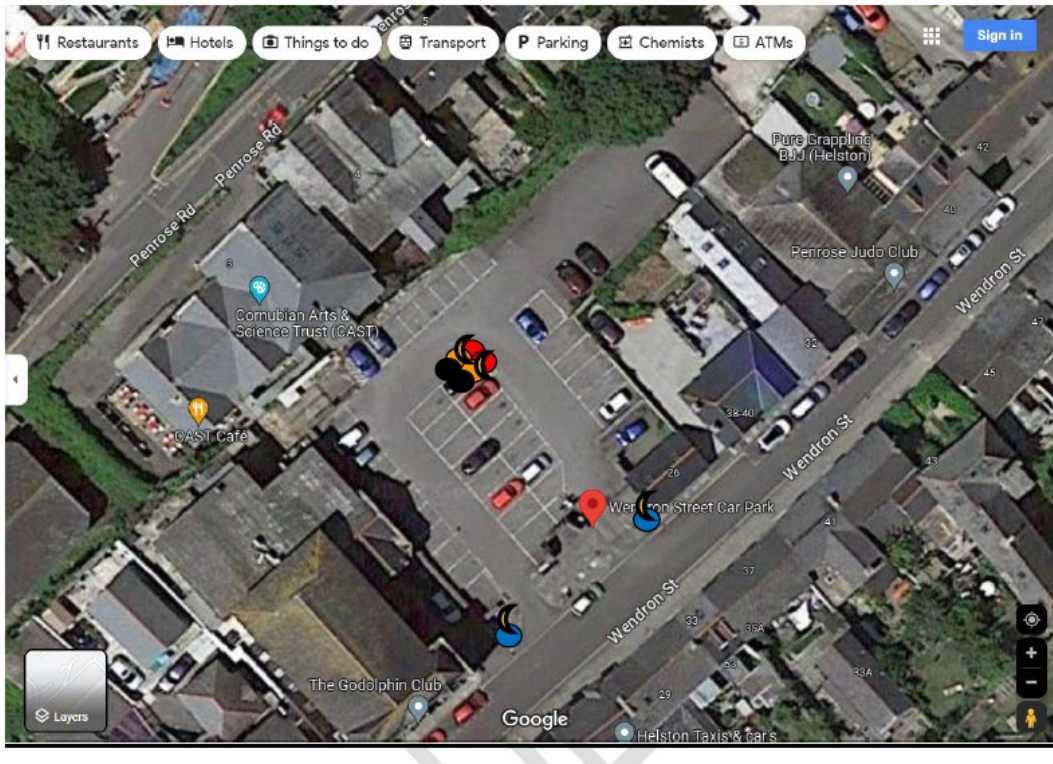

Types of signage

Signage Key		Quantity & mounting type
BPA 800 x 600mm	●	2 x wall
Tariff 800 x 600mm	●	2 x pole
Enter registration 800 x 600mm	●	
Appeals 800 x 600mm	●	
Terms & Conditions 800 x 600mm	●	2 x pole
Disabled 800 x 600mm	●	
Parent and Child 800 x 600mm	●	
Data Capture 800 x 600mm	●	
Just Park 800 x 600mm	●	
Have a Safe Journey 800 x 600mm	●	
Payment machine instructions 800 x 600mm	●	2 x pole
Additional Parking 800 x 600mm	○	
Existing Poles	○	
New Poles	⊗	
Signage solar light	☾	4

