

SHEPHERDS HOUSE

SHEPHERDS HOUSE

Official list entry

Heritage Category: **Listed Building**

Grade: **II**

List Entry Number: **1141419**

Date first listed: **16-Nov-1988**

List Entry Name: **SHEPHERDS HOUSE**

Statutory Address 1: **SHEPHERDS HOUSE**

This List entry helps identify the building designated at this address for its special architectural or historic interest.

Unless the List entry states otherwise, it includes both the structure itself and any object or structure fixed to it (whether inside or outside) as well as any object or structure within the curtilage of the building.

For these purposes, to be included within the curtilage of the building, the object or structure must have formed part of the land since before 1st July 1948.

[Understanding list entries](https://historicengland.org.uk/listing/the-list/understanding-list-entries/) (<https://historicengland.org.uk/listing/the-list/understanding-list-entries/>)

[Corrections and minor amendments](https://historicengland.org.uk/listing/the-list/minor-amendments/) (<https://historicengland.org.uk/listing/the-list/minor-amendments/>)

Location

Statutory Address: **SHEPHERDS HOUSE**

The building or site itself may lie within the boundary of more than one authority.

District: **Cornwall (Unitary Authority)**

Parish: **St. Newlyn East**

National Grid Reference: **SW 81726 54503**

Details

ST NEWLYN EAST SHEPHERDS SW 85 SW 4/53 Shepherds House

-- II

Mine captain's house, 1817-18 for Sir Christopher Hawkins' manager, John Giddy, also superintendent of the smelting house. Cost £10.16s. Stone, slate hung externally, and slate roof. Plan. 3 x 2 bays, with central stair hall, dining room to left, drawing room to right of main east front. To rear, a lower C20 2-storey wing, returning along rear elevation as single storey lean-to. Two storeys. central square porch on Doric pilasters carrying painted stone cornice. Six panelled door, the upper panels glazed, and contemporary acanthus leaf iron knocker with brass plate. Windows either side of ground floor and to landing over hall set in arch recesses. Twelve paned sashes, the upper sash round headed with radial glazing bars. Outer windows of first floor 9-pane sashes. Panelled eaves on paired modillions. South (garden)front of 3 bays, the centre bay blind. North elevation rendered. Roof hipped to a central 6-flue stack. Interior: Room to left of hall has arched recesses and panelled shutters to splayed window reveals. (H.L.Douch. 'East Wheal Rose' (1964)

Listing NGR: SW8172654503

Legacy

The contents of this record have been generated from a legacy data system.

Legacy System number: **63992**

Legacy System: **LBS**


Sources

Books and journals

Douch, H J , East Wheal Rose, (1964)

Legal

This building is listed under the Planning (Listed Buildings and Conservation Areas) Act 1990 as amended for its special architectural or historic interest.

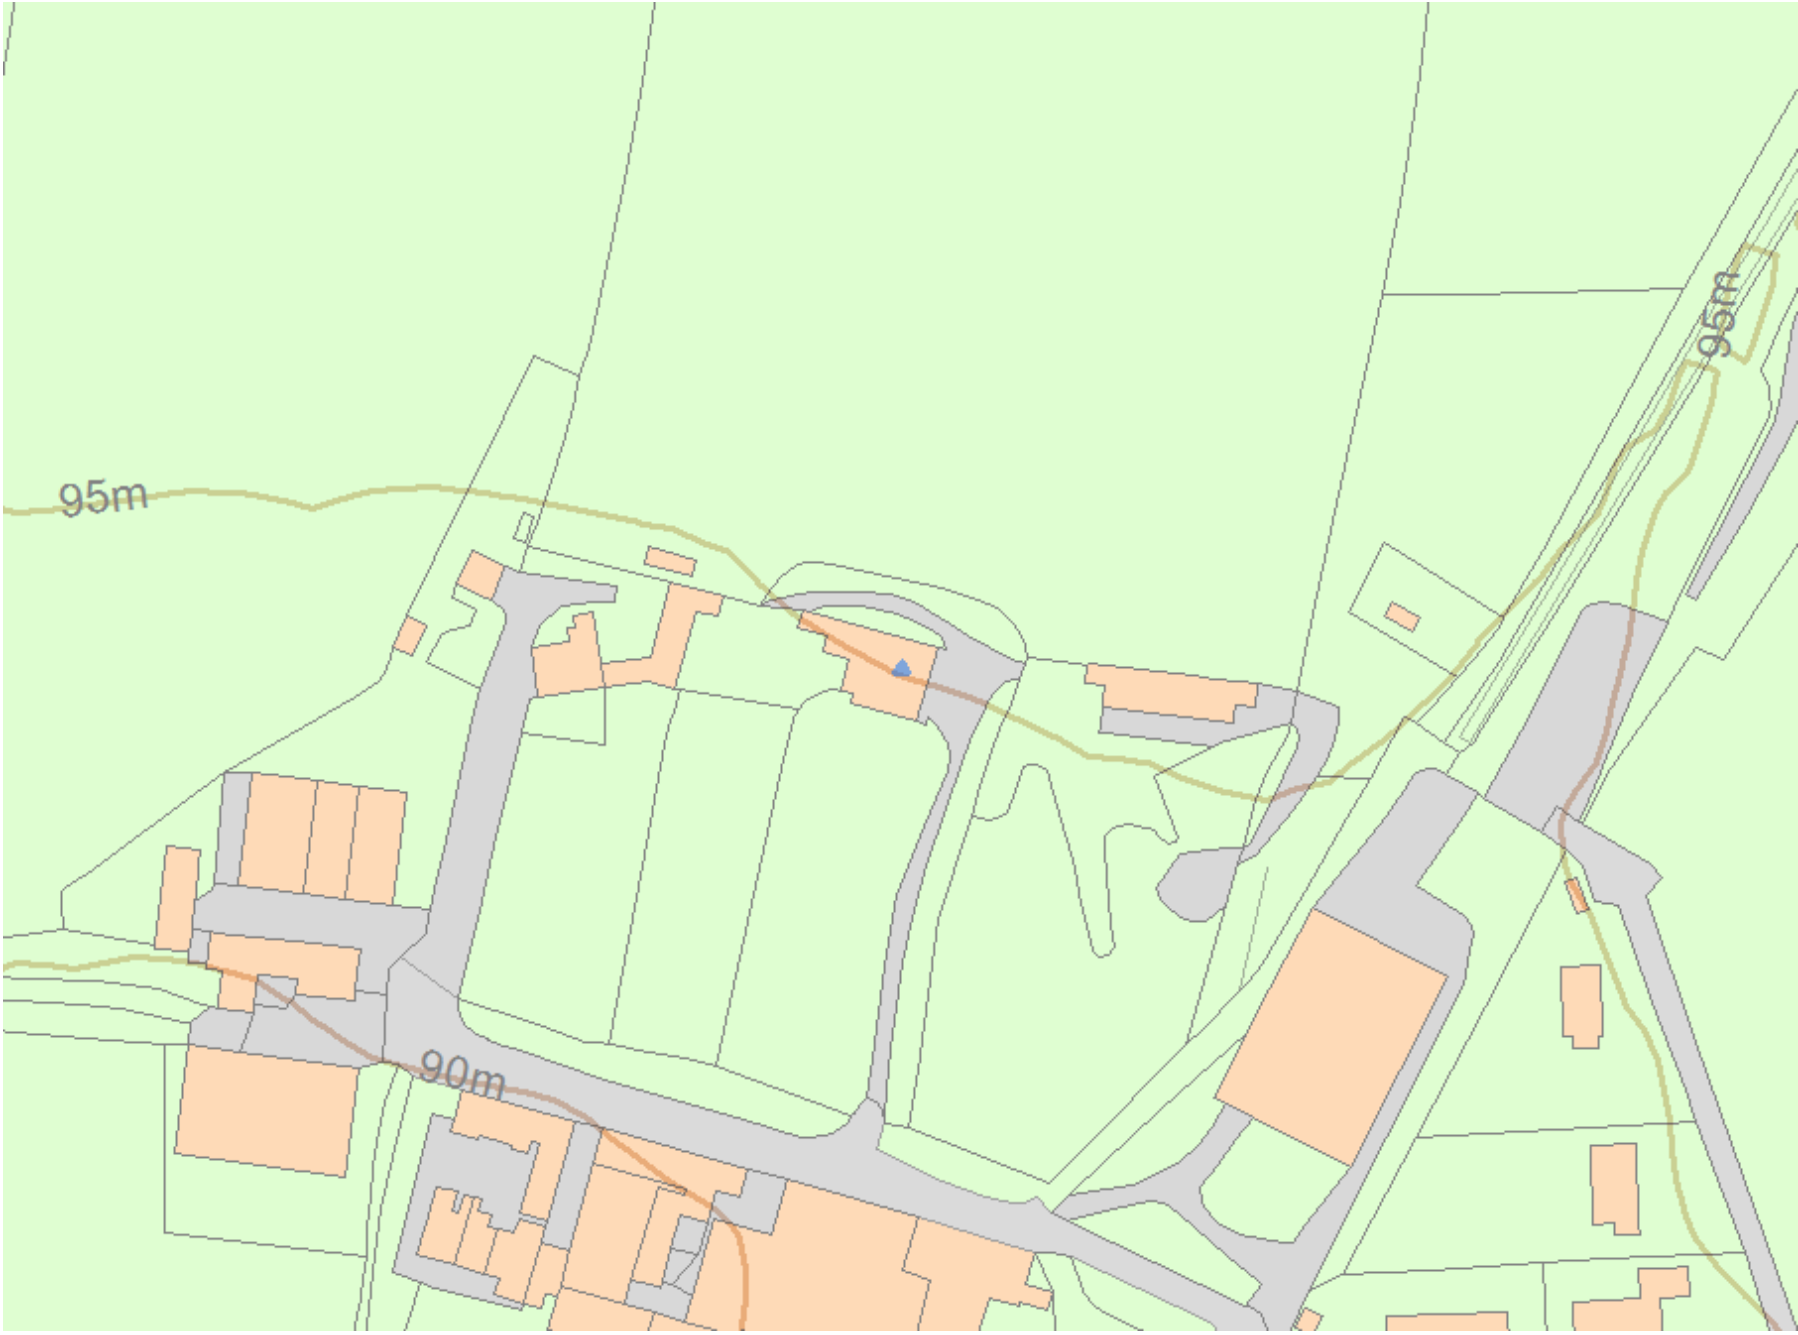

Map

This map is for quick reference purposes only and may not be to scale. This copy shows the entry on 10-Jan-2024 at 11:01:55.

© Crown Copyright and database right 2024. All rights reserved. Ordnance Survey Licence number 100024900.© British Crown and SeaZone Solutions Limited 2024. All rights reserved. Licence number 102006.006.

Use of this data is subject to **Terms and Conditions**

[\(https://historicengland.org.uk/terms/website-terms-conditions/\)](https://historicengland.org.uk/terms/website-terms-conditions/)

End of official list entry



[Back to top](#)