

THE CONTRACTOR IS TO CHECK ALL DIMENSIONS AND NOTIFY THE ARCHITECT OF ANY DISCREPANCIES OR OMISSIONS.

© Copyright of Angus Brown Architects

Notes

PROPOSED




Rear elevation




Front basement refurbishment submitted under a separate application

Front elevation

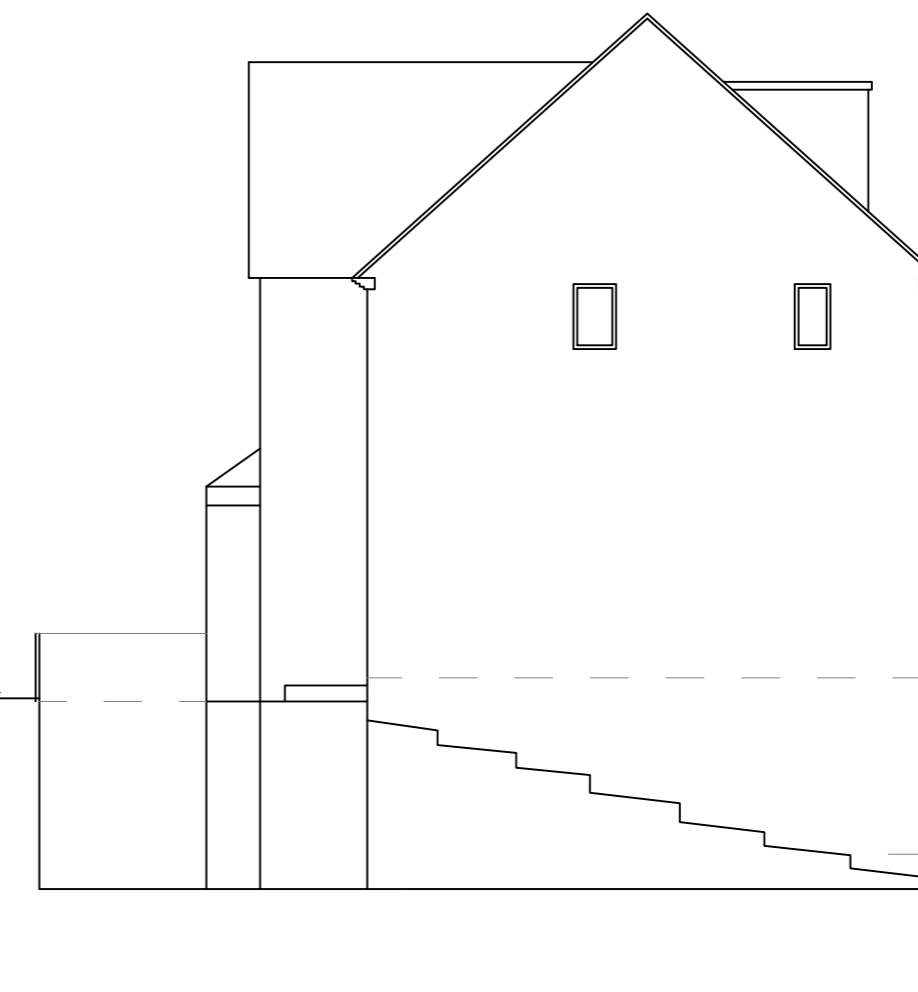


Side elevation

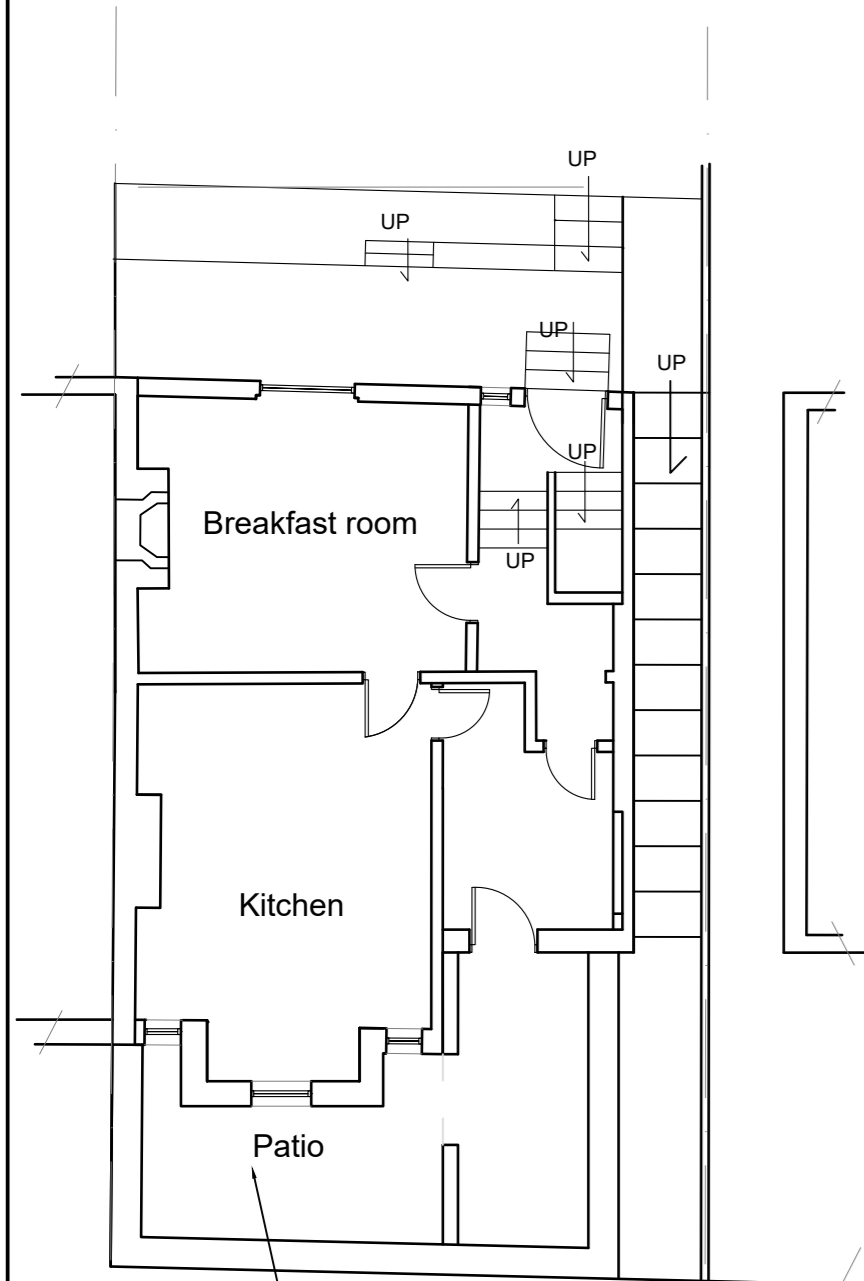


Front basement refurbishment submitted under a separate application


Basement

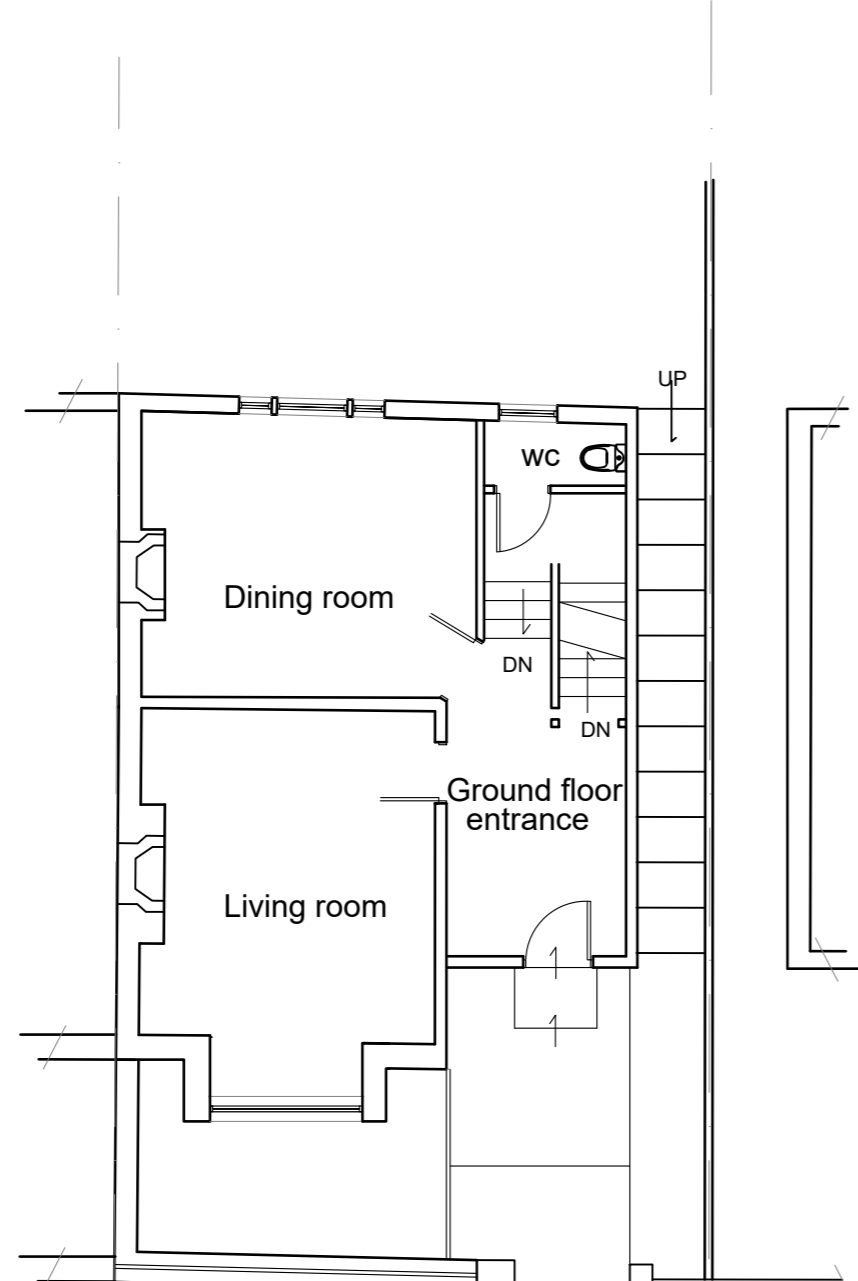


Ground floor

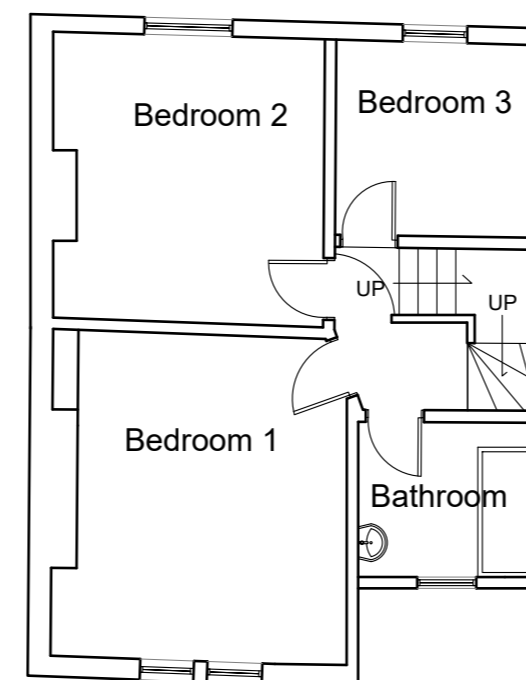

First floor

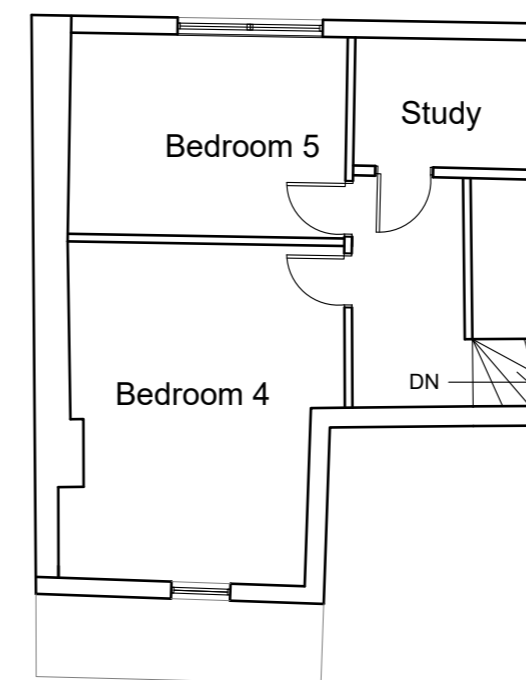

Loft

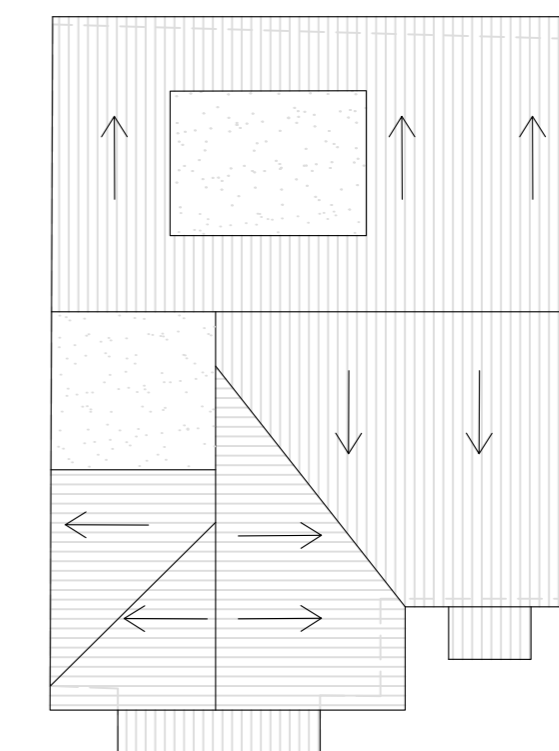

Roof plan

Revisions

08.01.24 A | ROOF PLAN ADDED

ANGUS BROWN ARCHITECTS

59 PLAINS OF WATERLOO RAMSGATE KENT CT11 8JE
Telephone: 07802635938
23 FIRST CROSS ROAD TWICKENHAM MIDDX TW2 5QA
Telephone: 0208 898 6402
e-mail: enquiries@angusbrownarchitects.co.uk

Title
PLANS & ELEVATIONS AS PROPOSED

Client
MR MICHAEL RATTIGAN

Project
**PROPOSED ENLARGED DORMER
5 St Margaret's Grove
LONDON
SE18 7RL**

Drawing Number
2685/PL/21

Scale at A2 1:100	Date NOVEMBER 2023	Revision A
Drawn KN	Checked RMA	

