




Northwest Elevation @1:100

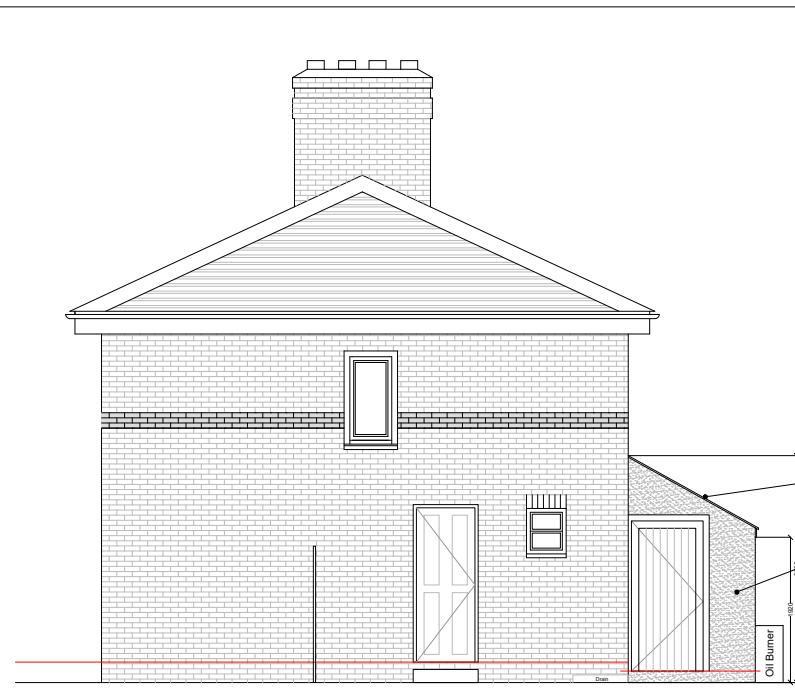


Southeast Elevation @ 1:100

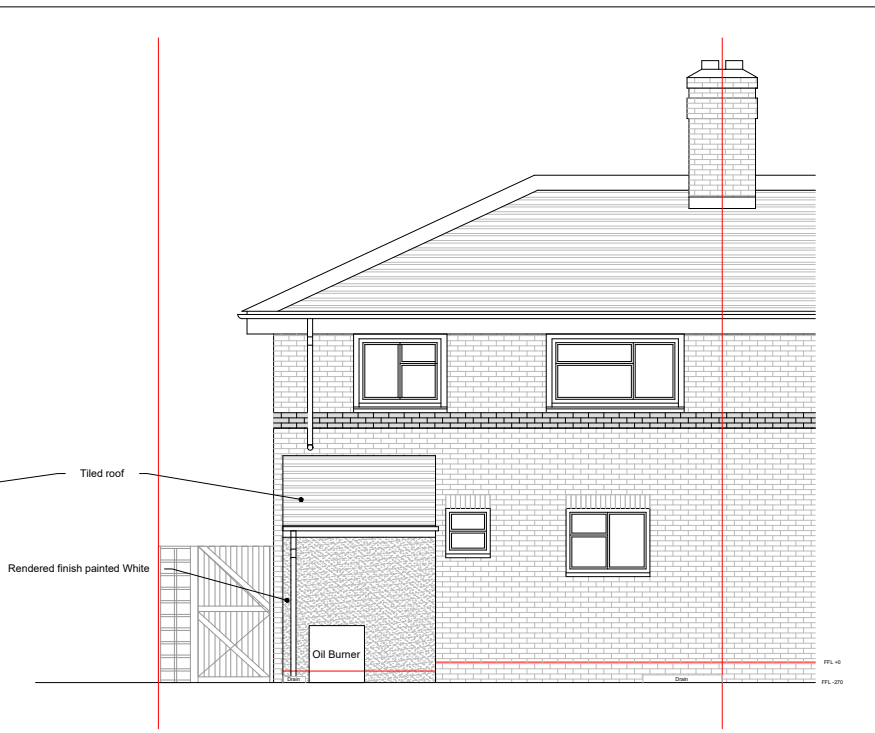


Northeast Elevation @1:100

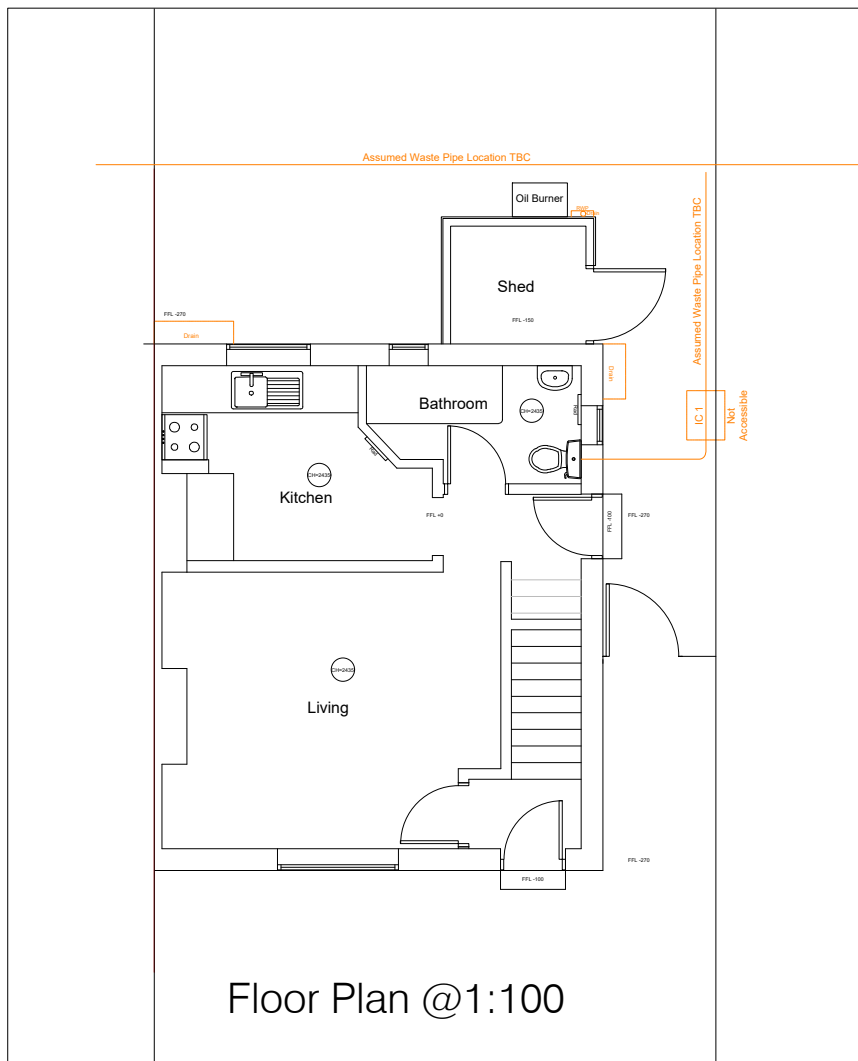

Floor Plan @1:100

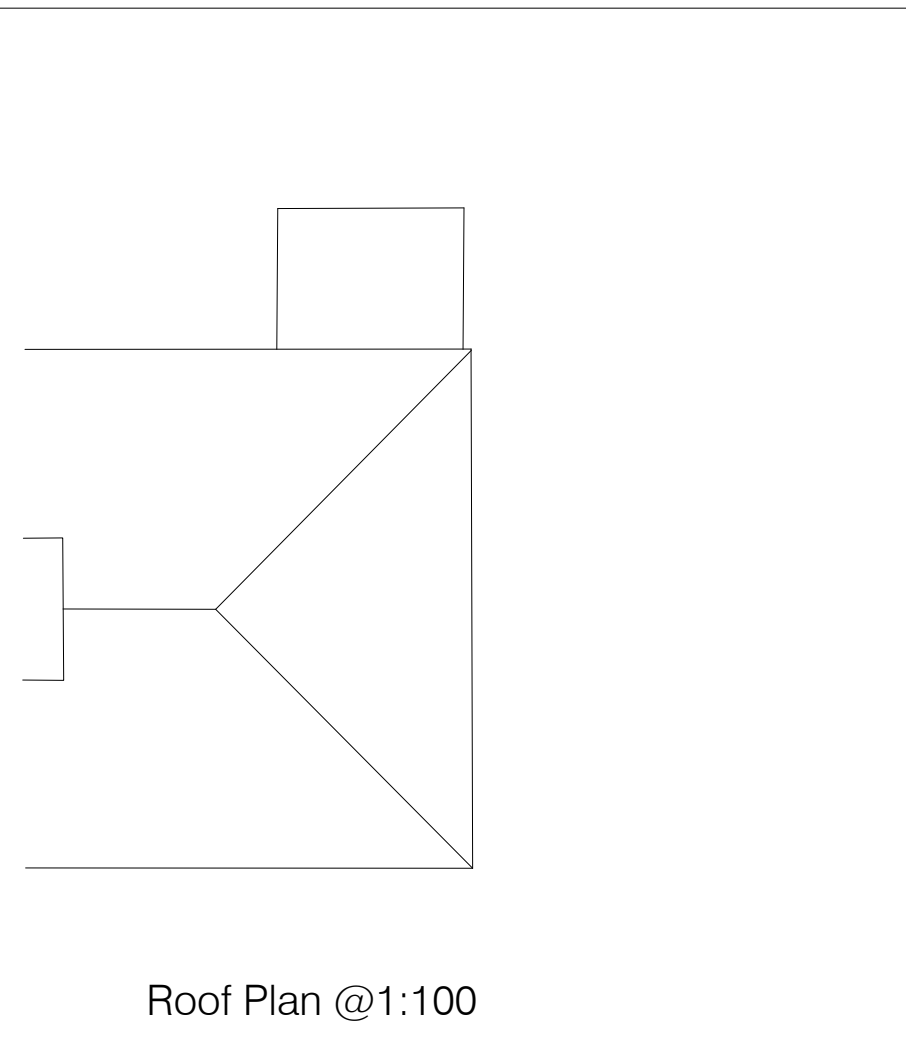

Roof Plan @1:100

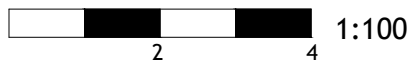

|           |  |
|-----------|--|
| revisions |  |
| project   | 22 Portway Road, Twyford, Buckingham, Buckinghamshire MK18 4ED |
| client    | Fairhive Homes Ltd   |
| title     | Existing Drawings  |
| scale     | 1:100@ A3  |
| date      | 08.01.24   |
| drawn by  | HMD  |
| drg no    | <b>C27-23-101</b>  |
| rev       |  |