




North Elevation

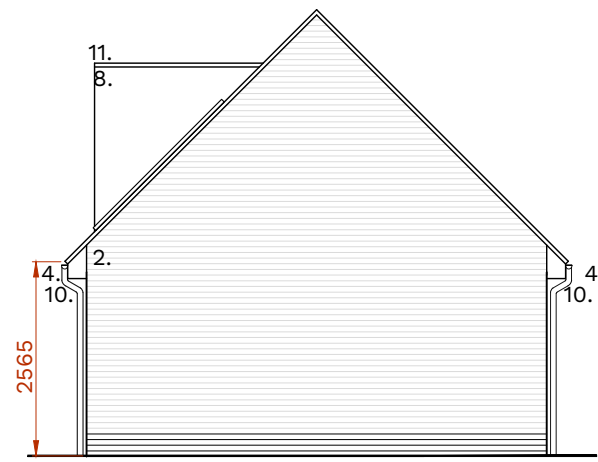


South Elevation

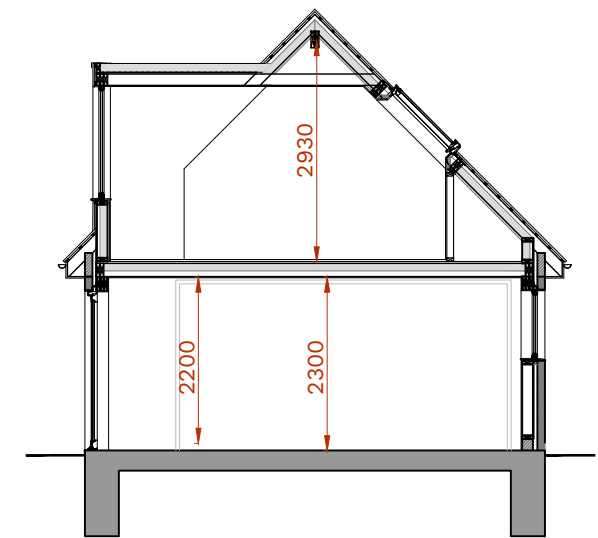


Section A

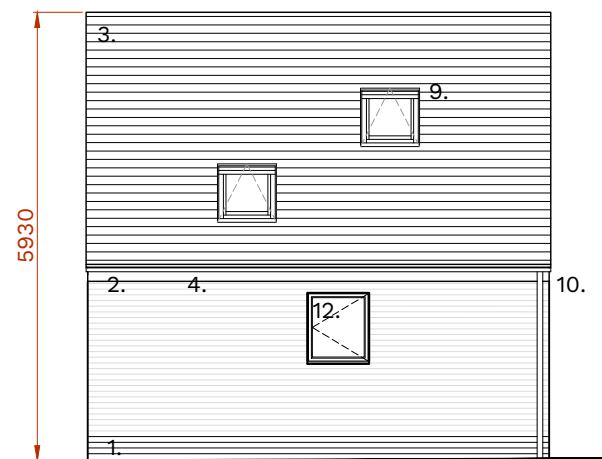

East Elevation

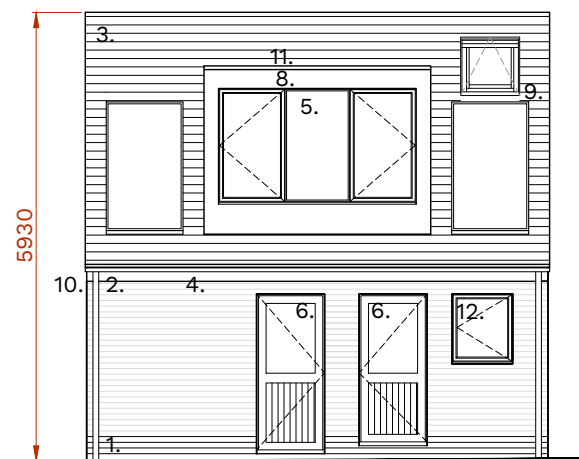

West Elevation

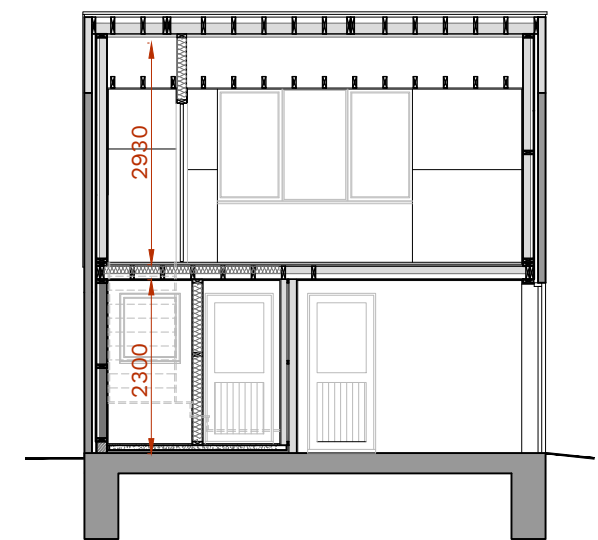


Section B

Material Specification:

1. Clay facing brickwork to match existing
2. White painted brickwork to match existing
3. Clay roof tiles to match existing
4. White painted timber rafter feet
5. Dark grey aluminium framed double glazed windows
6. Oak timber & glass door
7. Grey painted timber garage door
8. White acrylic render
9. Dark grey aluminium framed double glazed rooflight
10. Galvanised steel rainwater goods
11. Light grey membrane flat roof covering
12. White uPVC double glazed windows

Rev	Date	Description
A	04.12.2023	Planning Amendment

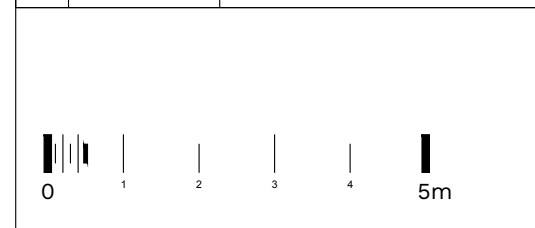

Notes:

Print drawing at 100% when printing to A3 paper - do not print to fit.
Do not scale from this drawing.
All discrepancies must be reported to the Architect immediately.
All subcontractors must check dimensions on site before the production of shop drawings for the approval of the Architect.
All dimensions in millimetres.

Drawing Details	
Proposed Elevations & Sections - Garage Planning Issue	
Drawing No. C0167-P235	Date April 2021
Scale ISSUED 1:100 @ A3	Revision A

Project Details	
Naylands Field Cakeham Road, West Wittering, PO20 8AD	
50.8 ARCHITECTURE + INTERIORS	
info@fiftypointeight.co.uk	01243323009