


GENERAL NOTES

This drawing is to be read in conjunction with all other relevant drawings, schedules and specifications issued. Any discrepancies with the information depicted in this drawing must be reported in writing. Responsibility cannot be accepted for alterations made to this drawing without prior permission. This drawing must not be photocopied, scaled or reproduced otherwise scale accuracy cannot be guaranteed. This drawing should not be used in any circumstances for any structural calculation or building construction / demolition work.

- | | | | |
|--------------|----------------------------------|--------------|-----------------------------------|
| (FD) | FIRE DOOR | (H2O) | WATER TYPE FIRE EXTINGUISHER |
| (EW) | ESCAPE WINDOW | (FE) | FOAM FIRE EXTINGUISHER |
| (SD) | SMOKE DETECTOR | (CO2) | CARBON DIOXIDE FIRE EXTINGUISHER |
| (CO) | CARBON MONOXIDE DETECTOR | (SA) | COMBINED SMOKE DETECTOR AND ALARM |
| (HD) | HEAT DETECTOR | (DP) | DRY POWDER FIRE EXTINGUISHER |
| (HA) | COMBINED HEAT DETECTOR AND ALARM | (FB) | FIRE BLANKET |
| (AS) | ALARM SOUNDER | (FAP) | FIRE ALARM CONTROL PANEL |
| (CP) | MANUAL CALL POINT | (EL) | EMERGENCY LIGHTING |
| [Blue Box] | SHARED AREAS | [Red Box] | LETTING 1 |
| [Green Box] | LETTING 2 | [Cyan Box] | LETTING 3 |
| [Purple Box] | LETTING 4 | [Pink Box] | LETTING 5 |
| [Yellow Box] | LETTING 6 | [Orange Box] | LETTING 7 |

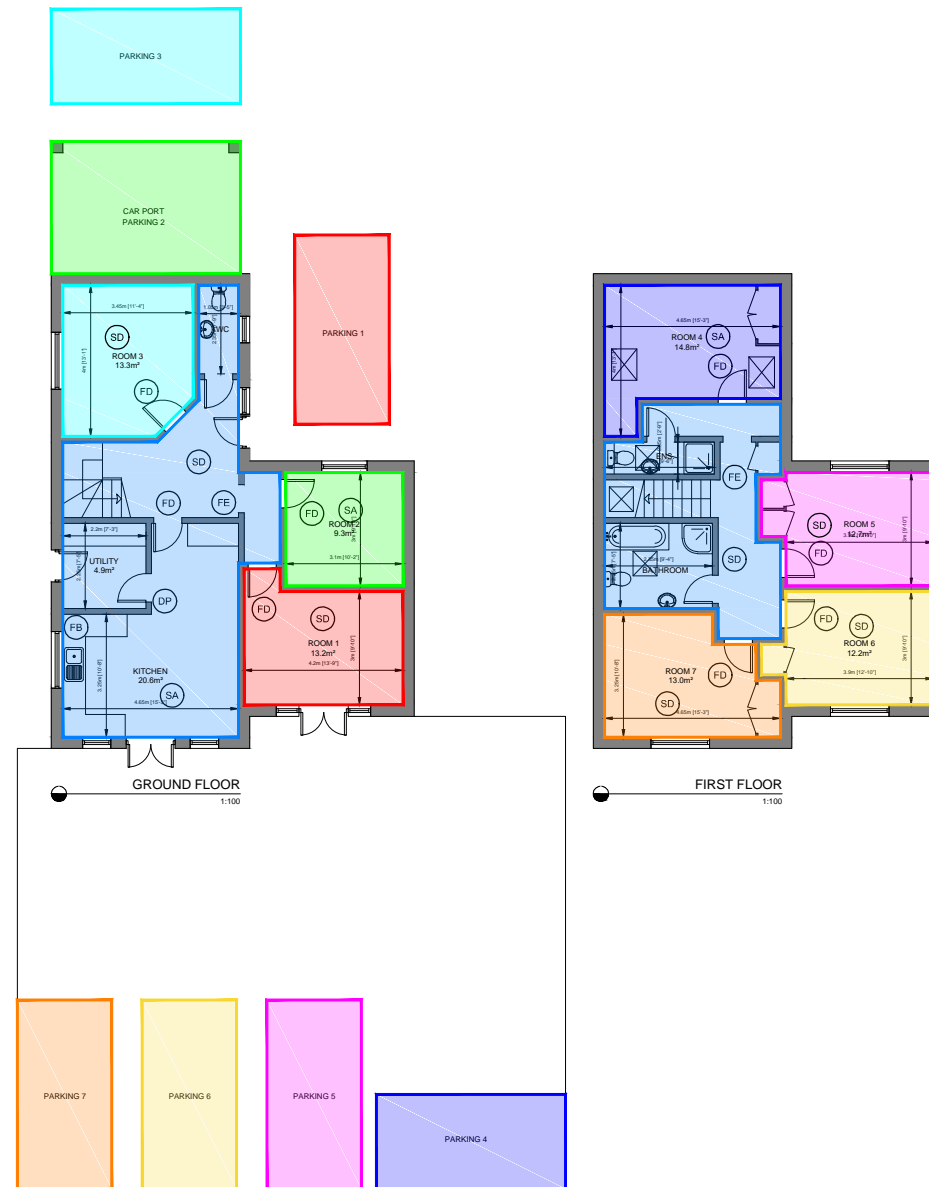


PROJECT TITLE

MERIVALE, WITNESHAM

DRAWING TITLE

HMO PLAN

APPROX. GROSS INTERNAL AREA: 163.2 m² / 1757 ft²

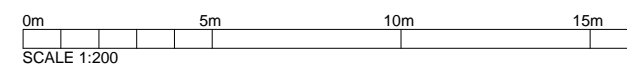

SCALE	SIZE	DRAWING
1:200	A3	940102

DATE
23/02/23