


1. Proposed External Boiler NTS



2. Proposed External Boiler Plan and Elevations 1:20

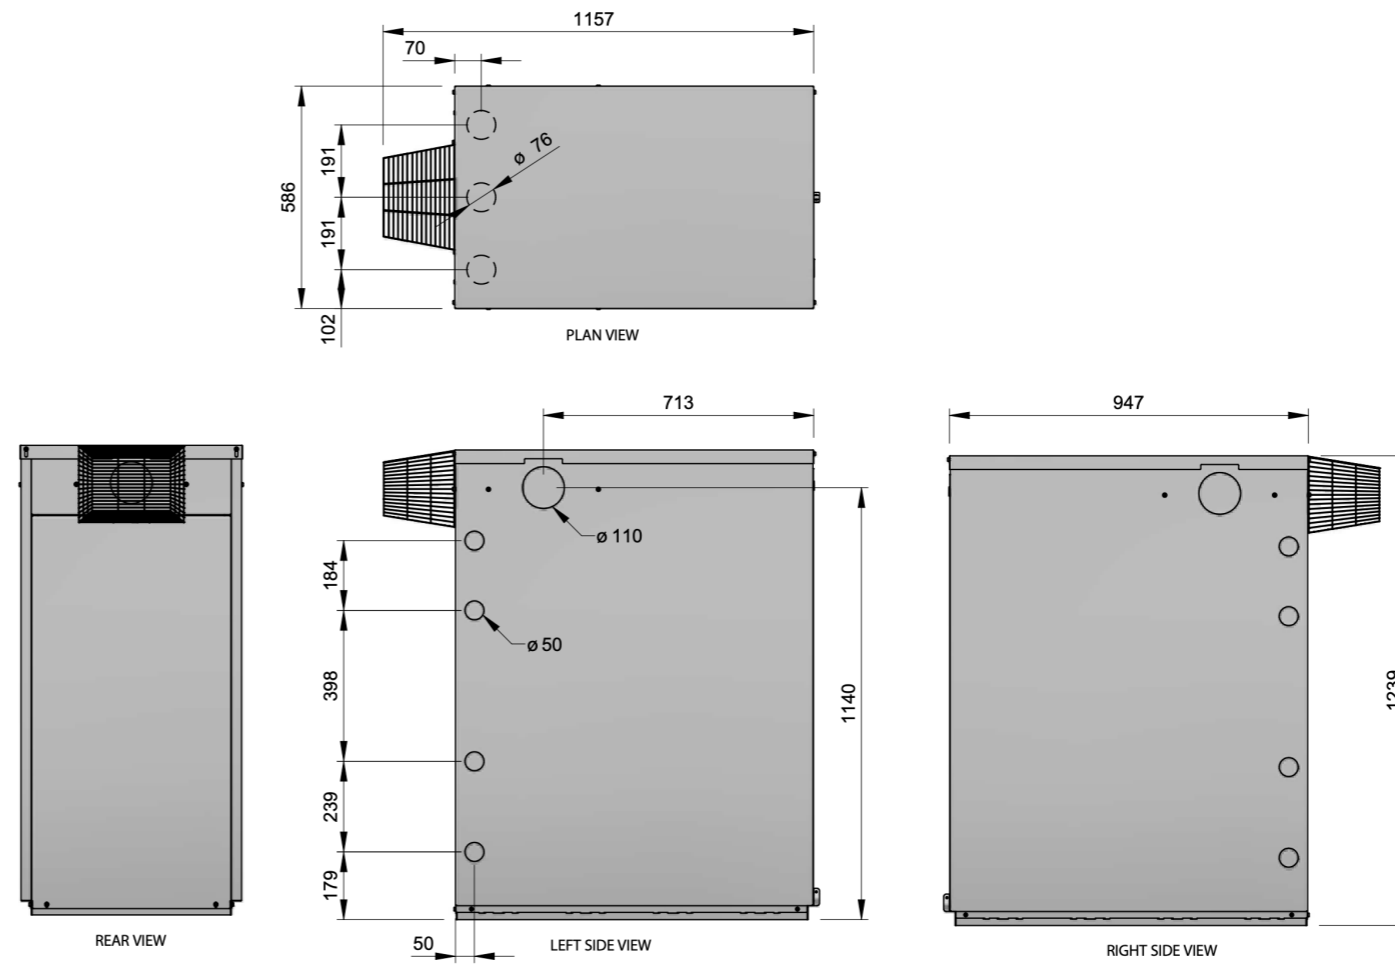

External Oil Fired Boiler

- Grant Vortex Pro 46 kW to 70kW
- Factory fitted multi-directional flue
- Powder coated grey insulated galvanised steel external casing
- Built-in frost protection
- Quiet operation

Lorraine Whistance DipArch MCIAT
Chartered Architectural Technologist

01544 350 869

email@lorrainewhistance.co.uk

Bank House New Radnor Powys LD8 2SL

The White House, Dymock, Gloucestershire
GL18 2AQ

Mr and Mrs P Summers

Replacement External Oil Fired Boiler

1:20 @ A3

Nov .23

23-1087-10