



**30 DAY EXTENSIONS LTD**

142 Merton Road, Wimbledon,  
SW19 1EH

All dimension shall be check and confirmed with site rep. and any discrepancies between the drawings and site shall be reported. This drawing to be read in conjunction with engineers specification and details. This drawing is for planning purposes only. Not to be used for construction or as further specifications. For any structural steelworks details please refer to structural engineer's drawings & calculations. The copyright of the drawing and designs remains with 30 Day Extension Ltd.

Our Ref 23-20

Client Samantha Porter


Address 93 Alexandra Drive,  
KT5 9AE

Drawn By IB Checked By OH

Date 23-12-22

Issue Planning


Scale @A3 1:100

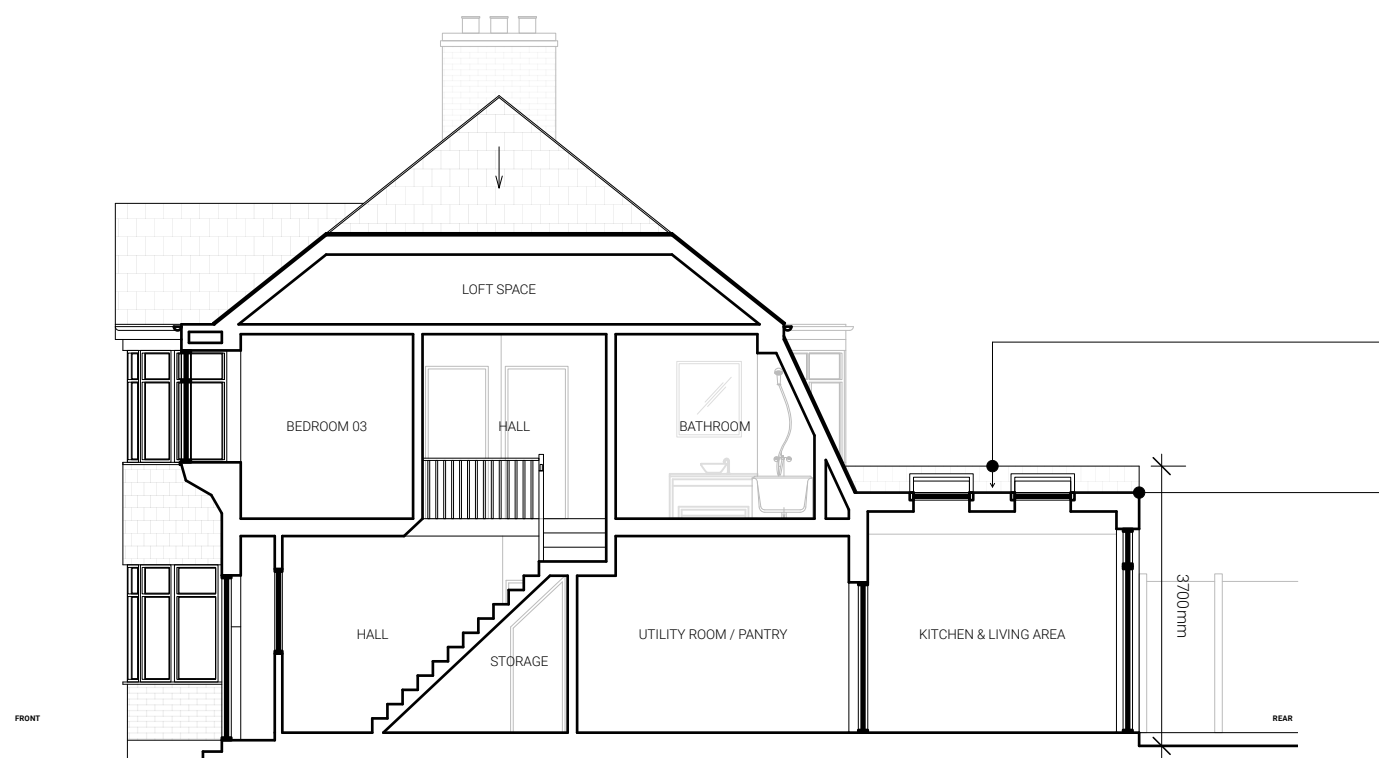

WEST SECTIONAL ELEVATION

Proposed Extension Dimension to be maximum 4.8m metres from the existing property. **Premitted Development Boundaries**

Proposed Extension Height to be maximum 3.7 metres from the existing ground level and 2.8 metres to the eaves. **Premitted Development Boundaries**

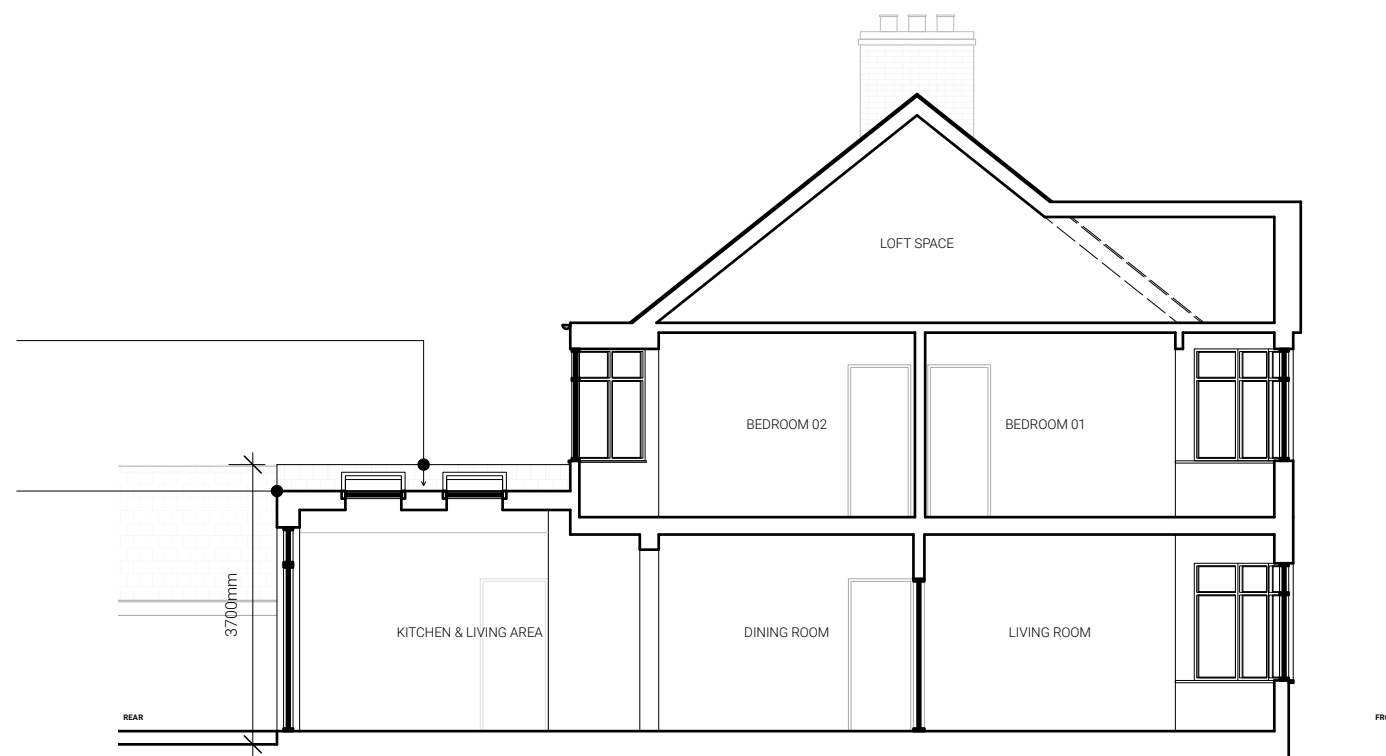

EAST SECTIONAL ELEVATION

Proposed Extension Dimension to be maximum 4.8m metres from the existing property. **Premitted Development Boundaries**

Proposed Extension Height to be maximum 3.7 metres from the existing ground level and 2.8 metres to the eaves. **Premitted Development Boundaries**

**107-108**

Scale @A3 1:100

PROPOSED  
EAST & WEST SECTIONAL  
ELEVATION