


NOTES:
ALL LEVELS, ANGLES AND DIMENSIONS TO BE CHECKED
ON SITE PRIOR TO COMMENCEMENT OF WORKS.

THIS DRAWING IS TO BE READ IN CONJUNCTION WITH
ALL RELEVANT STRUCTURAL ENGINEERS AND
MECHANICAL AND ELECTRICAL ENGINEERS DRAWINGS,
DETAILS AND SPECIFICATIONS.

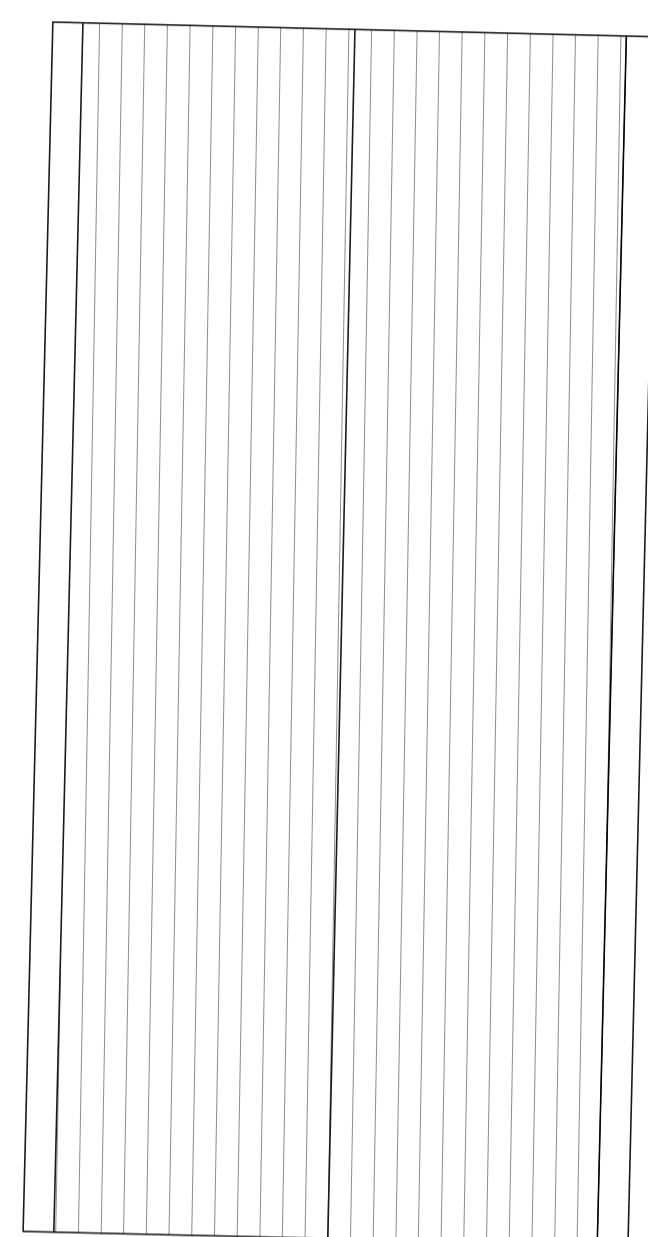

Existing Roof Plan
Scale - 1:50

Drawing Status:			
PLANNING			
P01	PLANNING ISSUE	03/11/23	JM

Rev	Description	Date	By
-----	-------------	------	----

Barker MAJESTY HOUSE, AVENUE WEST
SKYLINE 120, BRAINTREE
ESSEX, CM77 7AA
T: 01279 647111
W: www.barker-associates.co.uk
E: mail@barker-associates.co.uk

Client
BISHOP'S STORTFORD MENCAP LIMITED

Project Title
GROVE COTTAGE - BISHOP'S STORTFORD MENCAP
151 LONDON ROAD, BISHOPS STORTFORD,
HERTS, CM23 3JX

Drawing Title
EXISTING ROOF PLAN

Drawn	Checked	Scale	Date
YK	JM	1:50 @ A1	03/11/23

ARCHITECTURAL

Drawing Number	Status	Revision
GBS001-BA-A1-RF-DR-A-3012	S4	P01

