


PROPOSED SECTION A-A

Scale - 1:50

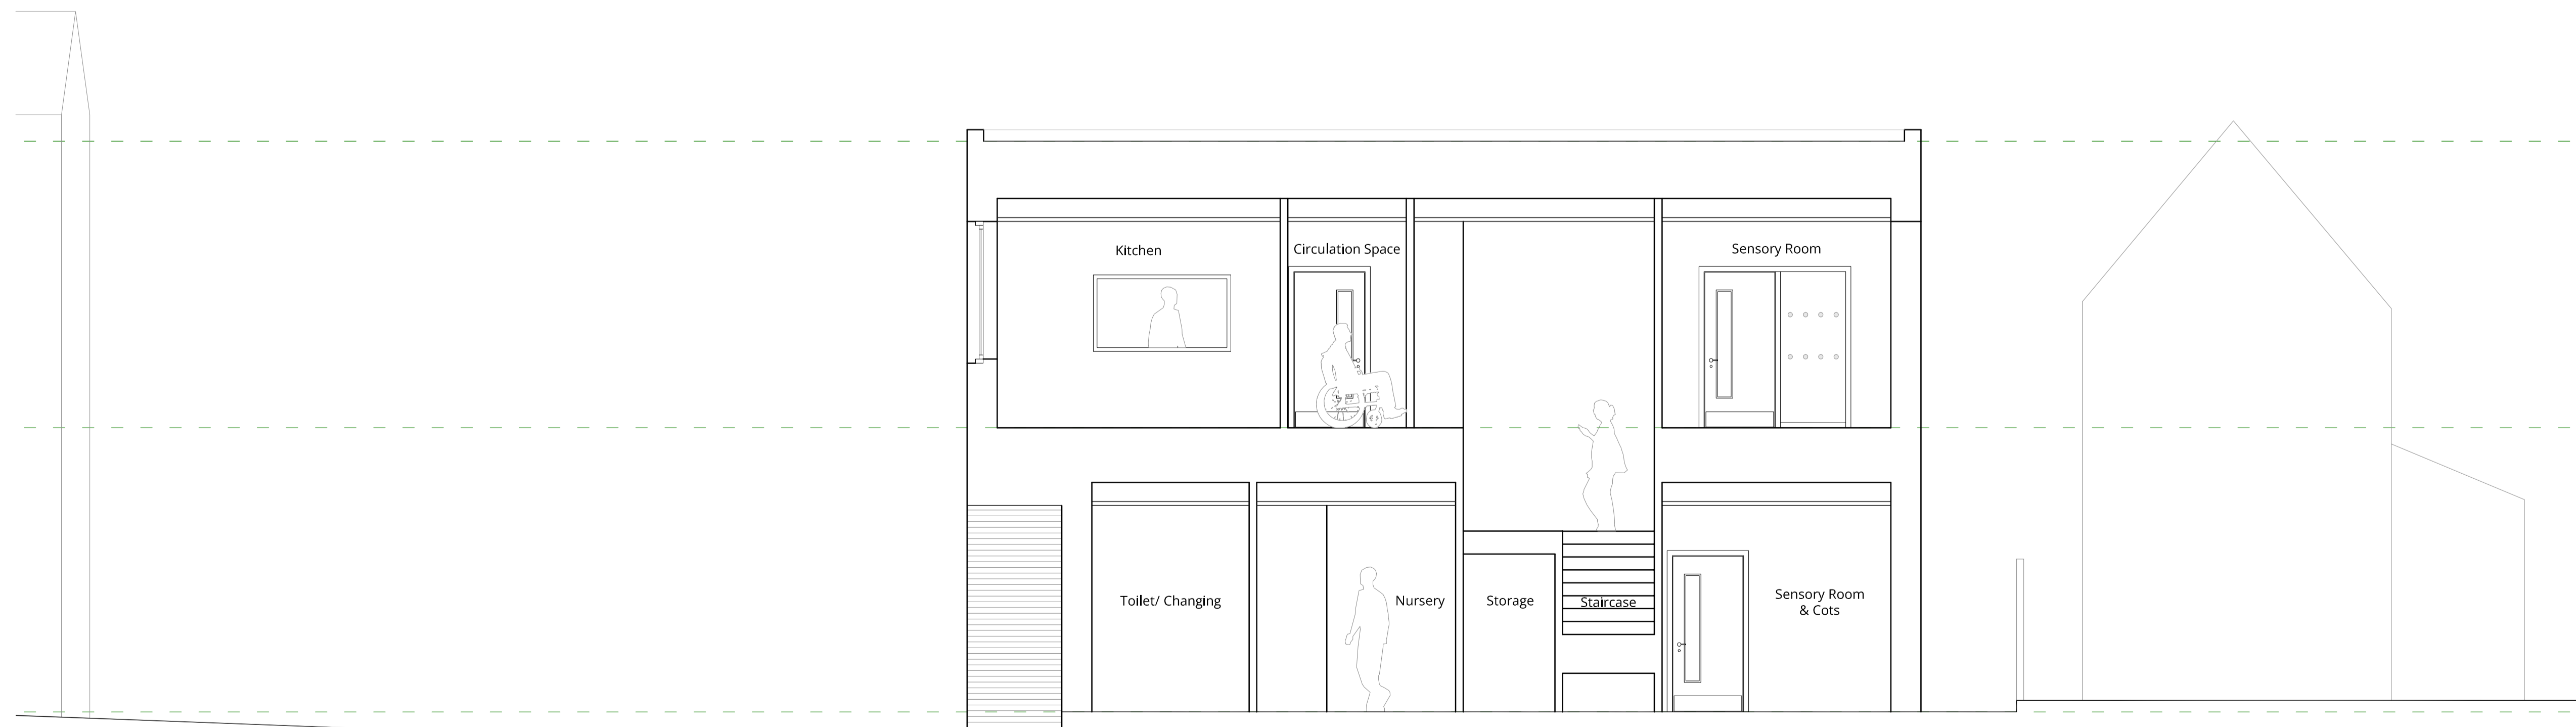

PROPOSED SECTION B-B

Scale - 1:50

Drawing Status:			
PLANNING			
P02	SCALE BAR ADDED	09/01/24	YK
P01	PLANNING ISSUE	13/12/23	JM
Rev	Description	Date	By

Barker MAJESTY HOUSE, AVENUE WEST
SKYLINE 120, BRAINTREE
ESSEX, CM77 7AA
T: 01279 647111
W: www.barker-associates.co.uk
E: mail@barker-associates.co.uk

Client
BISHOP'S STORTFORD MENCAP LIMITED

Project Title
**GROVE COTTAGE - BISHOP'S STORTFORD MENCAP
151 LONDON ROAD, BISHOPS STORTFORD,
HERTS, CM23 3JX**

Drawing Title
PROPOSED SECTIONS

Drawn	Checked	Scale	Date
YK	JM	1:50 @ A1	NOV. 23

ARCHITECTURAL

Drawing Number	Status	Revision
GBS001-BA-A1-ZZ-DR-A-3215	S4	P02

Scale 1:50
5 (metres)