

NOTES:
 1) This drawing remains the copyright of Goldings and may not be reproduced or copied without prior written consent.
 2) For planning application purposes all dimensions can be scaled from this drawing.
 3) All dimensions for building work and built in items to be checked on site and not scaled from this drawing.

Rev	Date	By	Revisions
C	11 Jan 24	IJG	Minor Amendments
B	18 Dec 23	IJG	Tree Removed
A	13 Jan 21	IJG	Outbuildings Demolished

© copyright

GOLDINGS

Chartered Building Surveyors
 And Architectural Consultants

High Gables
 Daglingworth
 Cirencester
 Gloucestershire
 GL7 7AE

t 01285 654975
 e enquiries@goldingsurveyors.co.uk
 w www.goldingsurveyors.co.uk

Client
 Mr B Boston-Thomas

Address
 Tallet Yard
 Duntisbourne Leer
 Cirencester
 Gloucestershire
 GL7 7AS

Project Title
 Proposed Replacement Dwelling

Drawing Title
 Proposals - Block Plan



Scale
 1:200 @ A2

Date
 March 2020

Drawn By
 IJG

Drawing Number
 0991 / 19 / 06

Rev.
 'C'

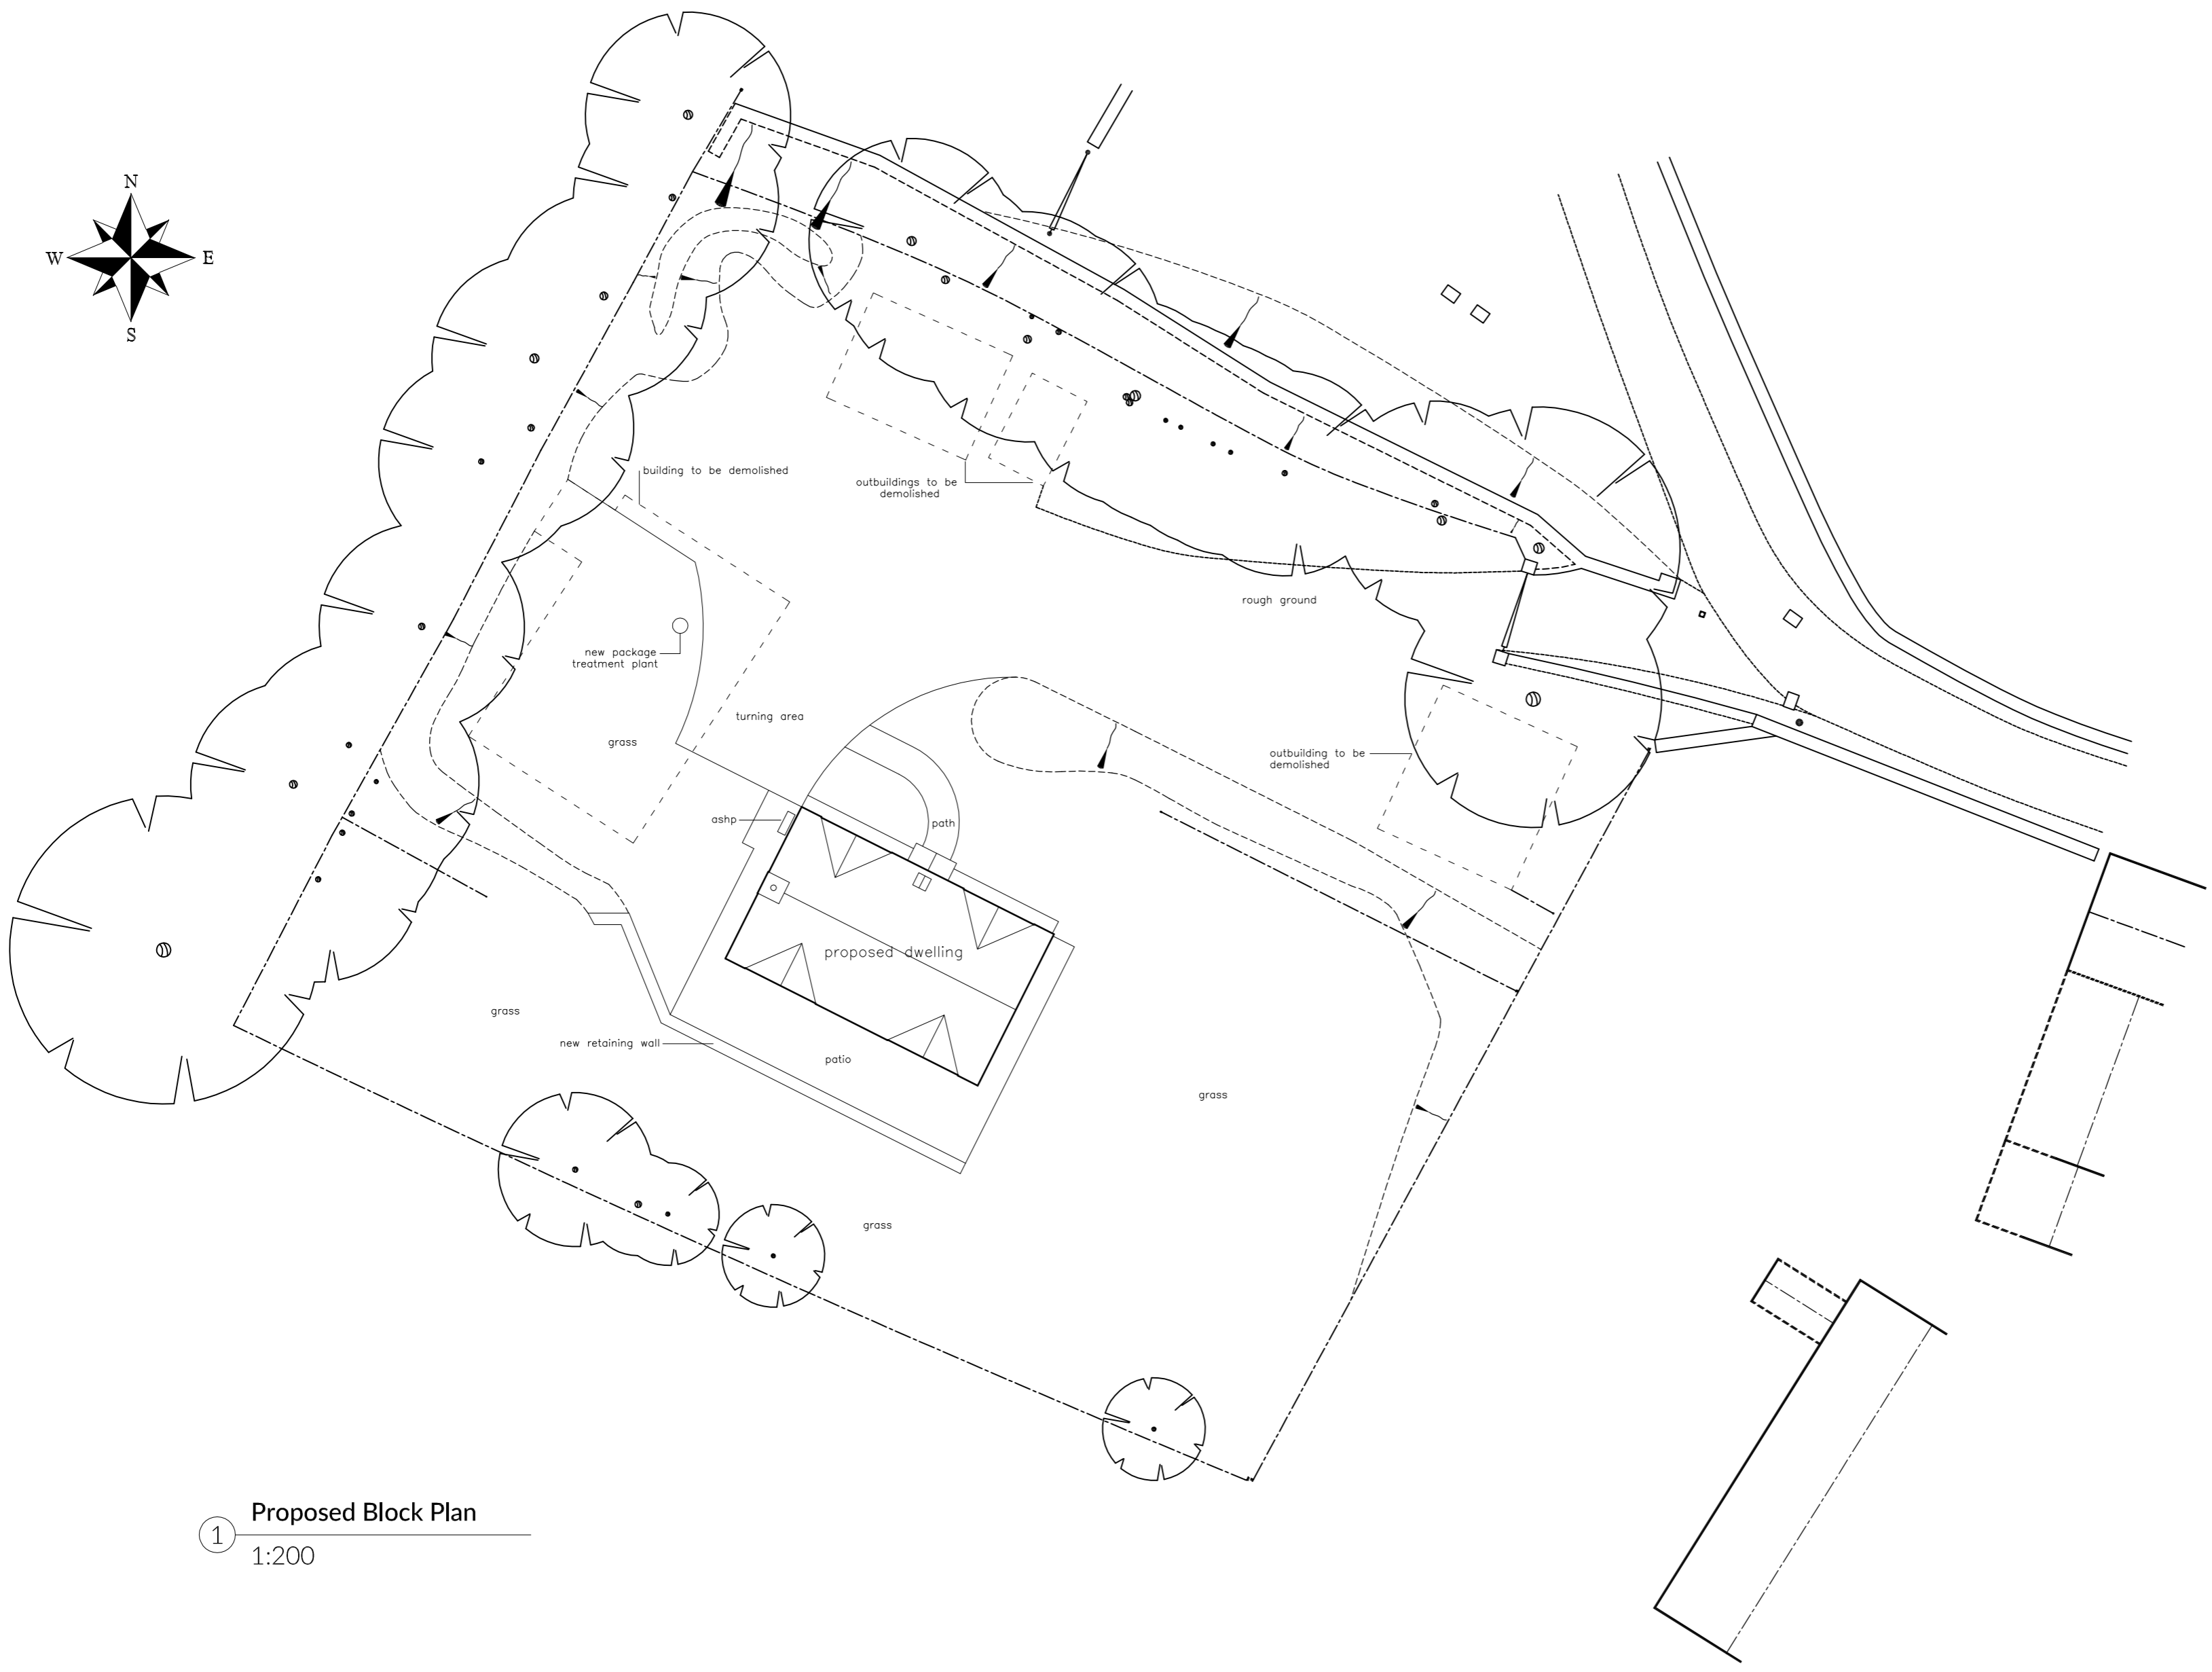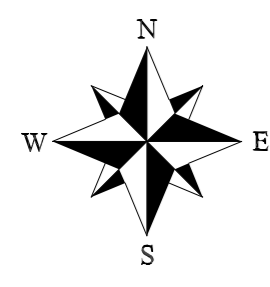

1 Proposed Block Plan
 1:200