



Ground Floor Plan Proposed

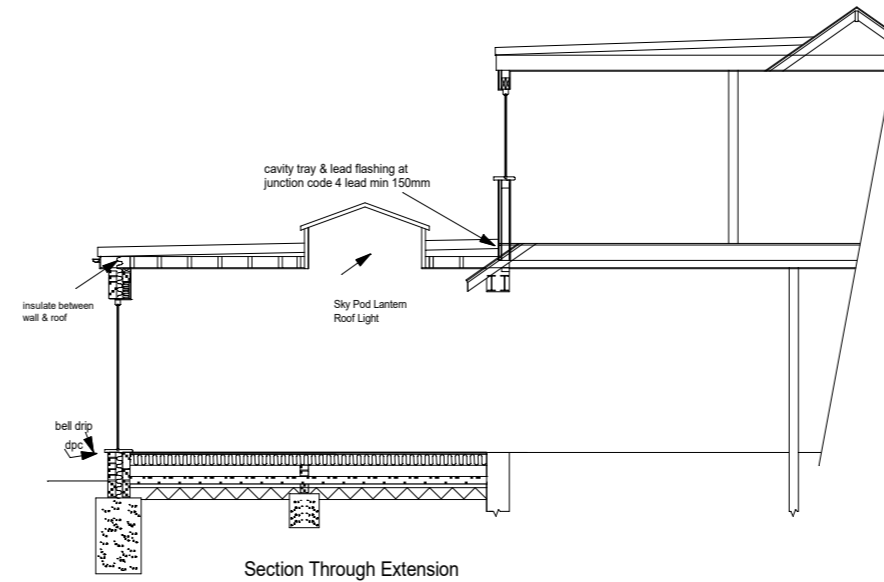

Section Through Extension

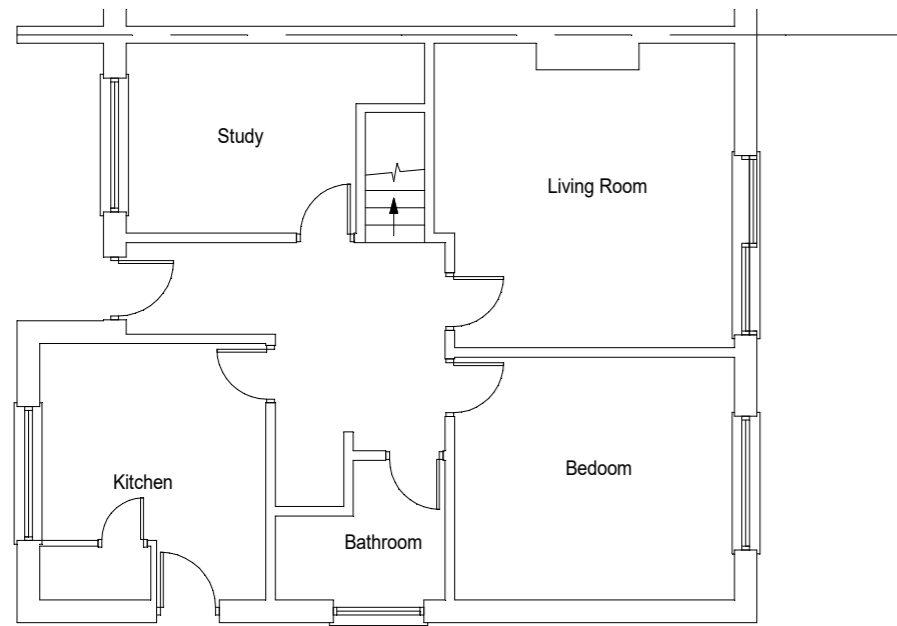

Ground Floor Plan Existing

**PLANNING
COPY ONLY**