


New closeboard front fence

Extension footprint increase

Park Road

Workshop

Parking

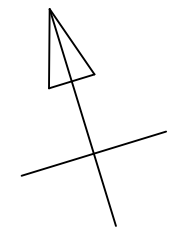

Scale Bar 1:200

Created by: Peter Newell	Title: Proposed Block Plan - 29 Park Road		
Supplementary information:	Size: A3	Sheet:	Scale: 1:200
	Part number:		
Drawing number:			
Date: 08/01/2024	Revision: REV A		

