




SIDE ELEVATION

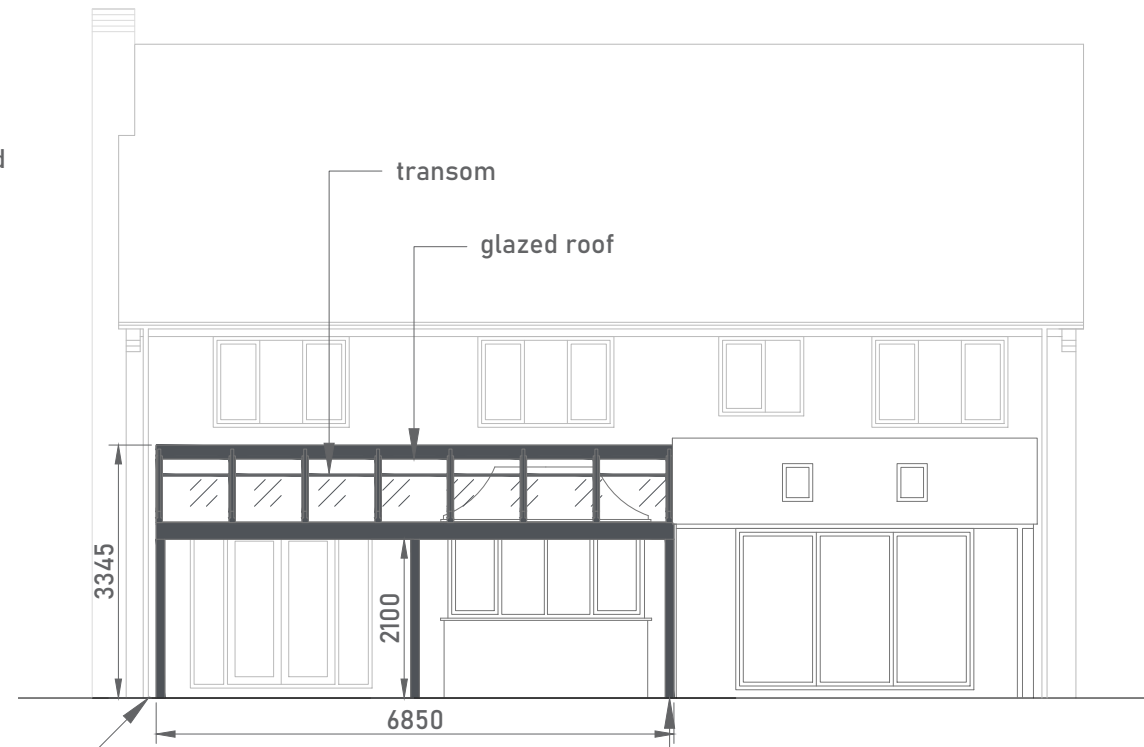

REAR ELEVATION

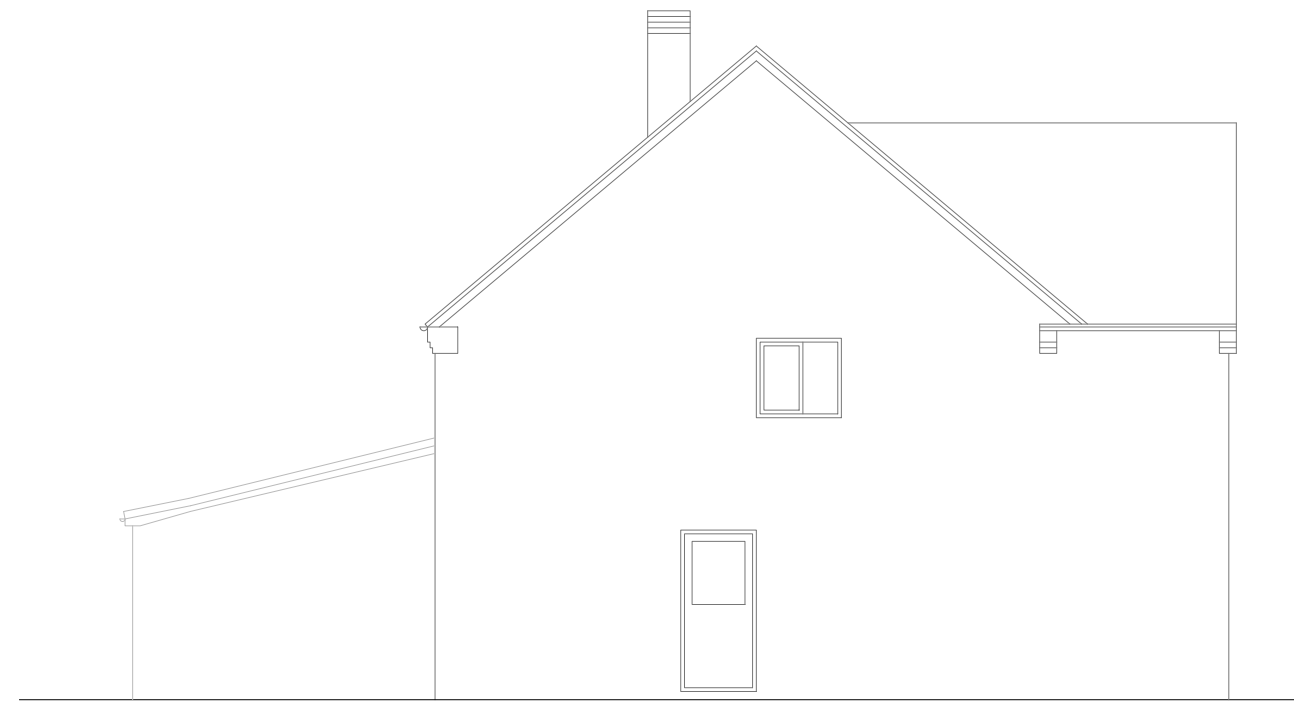

SIDE ELEVATION

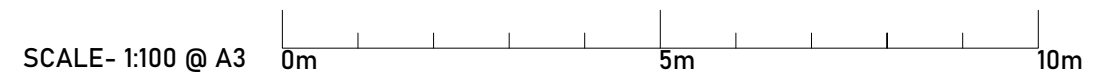

notes
 Single storey glass roof located on the rear elevation of the property in the private garden. The structure will feature aluminium powder coated posts and profiles in WT29/80077

no.	revision/issue	date
-	-	-

Eden Verandas Ltd.
 Unit 13, Southwood Business Park,
 Armstrong Mall,
 Farnborough,
 GU14 0NR
 01252451580
 www.edenverandas.co.uk info@edenverandas.co.uk

job title
**Mr Phelps,
 3 Birch Grove,
 Balsall Common,
 Coventry,
 CV7 7RS**

drawing title
**Elevations
 As Proposed**

drawing status
PLANNING

job no.	drawing no.
36272	36272-04
date	
21/12/2023	
scale	
1:100 @A3	