

Trees/Tree Abbreviations

ASH	Ash	LP	London Plane
BAY	Bay	MAP	Maple
BEE	Beech	OAK	Oak
CB	Copper Beech	POP	Poplar
CED	Cedar	RW	Redwood
CHE	Cherry	SB	Silver Birch
CON	Conifer	SER	Service Tree
ELM	Elm	SP	Scots Pine
FR	Fruit	SYC	Sycamore
HAW	Hawthorn	WAL	Walnut
HZ	Hazel	WILL	Willow
HC	Horse Chestnut	WP	Weeping Willow
HOL	Holly	YEW	Yew
LAB	Laburnum	**MB	Multiple stems/trunks
LAU	Laurel		Overall dia. shown
LI	Lime		

Tree Dimensions (average)  
Spread/Trunk Dia/Height



Trees denoted with "approx" have been surveyed by remote methods and therefore their positions & dimensions cannot be guaranteed.

Abbreviations

AV	Air Valve	LP	Lamp Post
BL	Bollard	M	Meter
BM	Bench Mark	MH	Manhole Cover
BP	Boundary Point	MK	Marker
BT	BT Cover	MS	Milestone
CATV	Cable Television Cover	RG	Ridge Level
CAB	Cabinet	RS	Road Sign
CL	Cover Level	rwp	Rain Water Pipe
EP	Electric Power Pole	SC	Stop Cock
EV	Eaves Level	Str	Strainer
FH	Fire Hydrant	SV	Stop Valve
FL	Floor Level	svp	Soil Vent Pipe
FP	Fence Post	TH	Threshold Level
G	Gully	TL	Traffic Light
GP	Gate Post	TP	Telephone Pole
GV	Gas Valve	UTL	Unable To Lift
IC	Inspection Chamber	VP	Vent Pipe
IL	Invert Level	WM	Water Meter
KO	Kerb Outlet	WO	Wash Out

Linetypes

Bank (top/bottom)	-----
Building	=====
Drop kerb	-----
Electric	-----
Fence	-----
Foliage	~~~~~
FWS (Estimated Size From Surface)	~~~~~
Hedge	=====
Kerb	-----
Pipe	-----
SWS (Estimated Size From Surface)	-----
Telephone	-----
Track/Path	-----
Tree Canopy	-----
Verge	-----
Water line	-----
Wall	-----

Tree Dimensions (average)  
Spread/Trunk Dia/Height



Tel: 01454 501683  
Mobile: 07595946495  
www.southwestsurveys.co.uk  
info@southwestsurveys.co.uk

28 Rudgeway Park  
Rudgeway  
Bristol  
South Glos  
BS35 3RU

Drawing Title:  
Topographical Survey


Project Name:  
Gorsedd  
Coursing Batch, Glastonbury, BA6 8BH

Client:  
Simon O'Neill  
Agent:  
n/a

Site Level Datum: ODN Height  
Grid Orientation: OSGB36

Date: 14th November 2023  
Scale: 1:200 @ A2

Surveyed By: RI	Drawn By: RI	Sheet ID: SWS10234topo	Rev: rev
-----------------	--------------	------------------------	----------

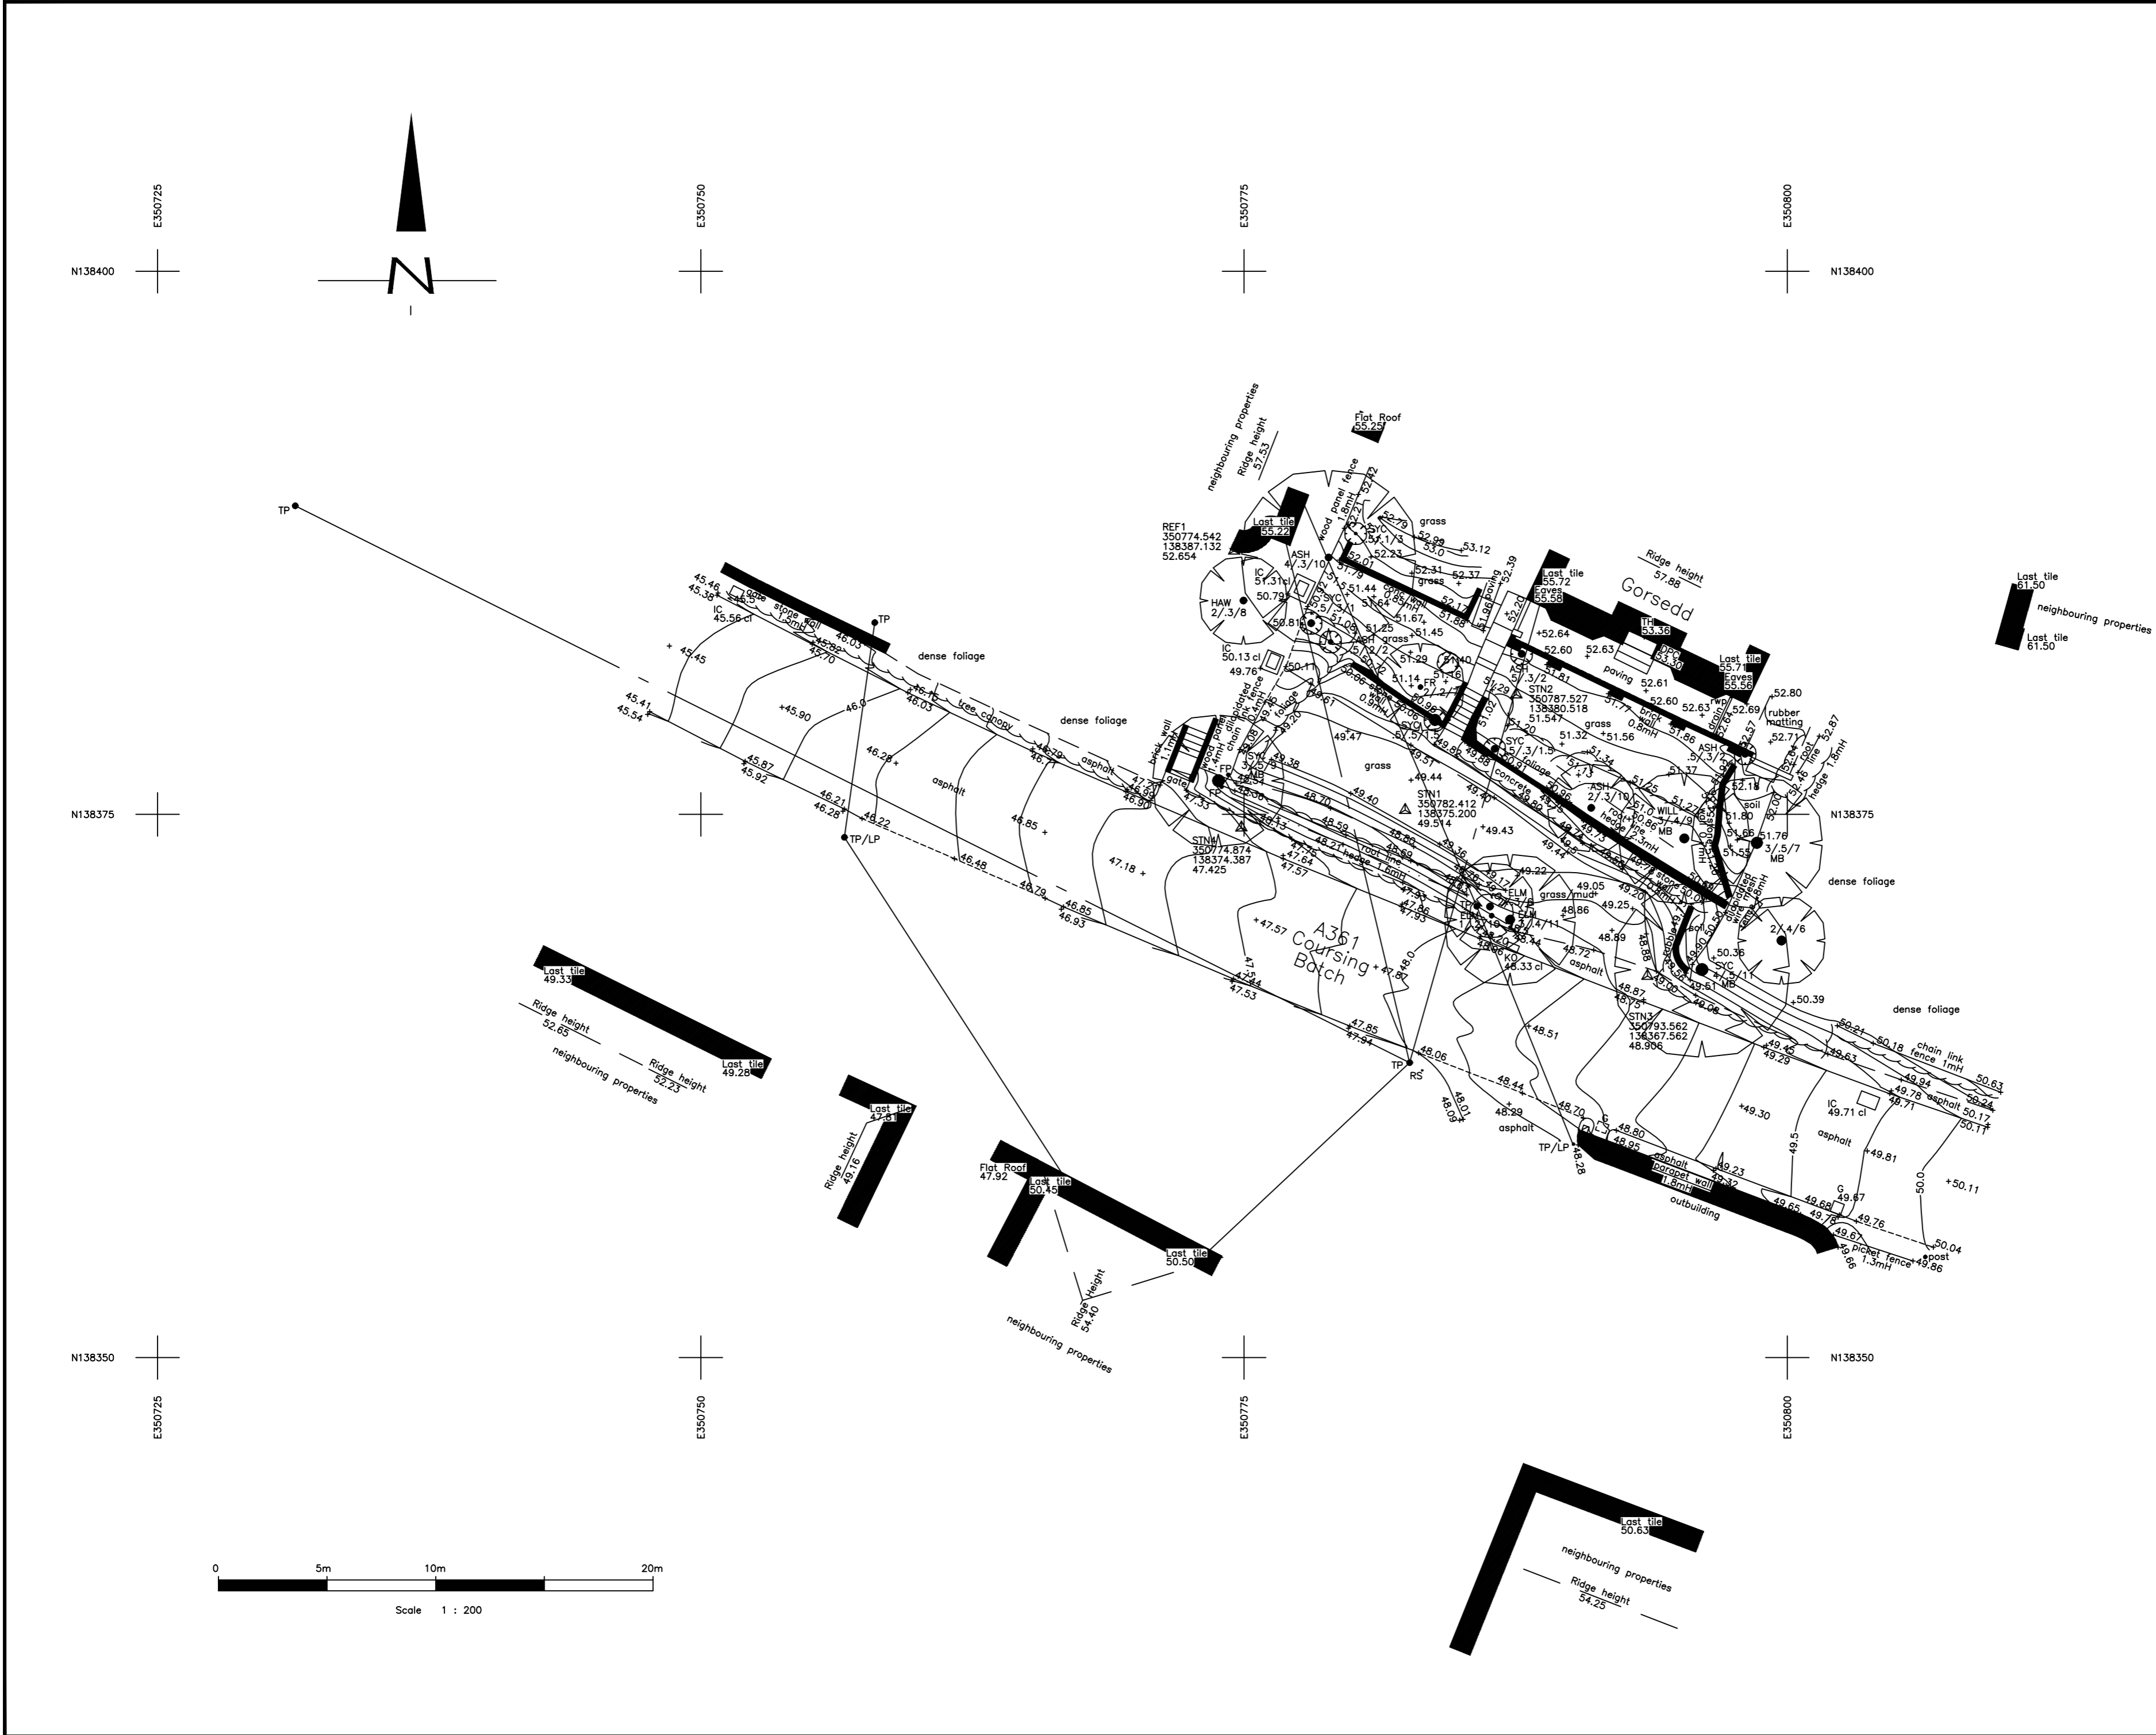

Scale 1 : 200