



Outdoor Pool Section A
1:100

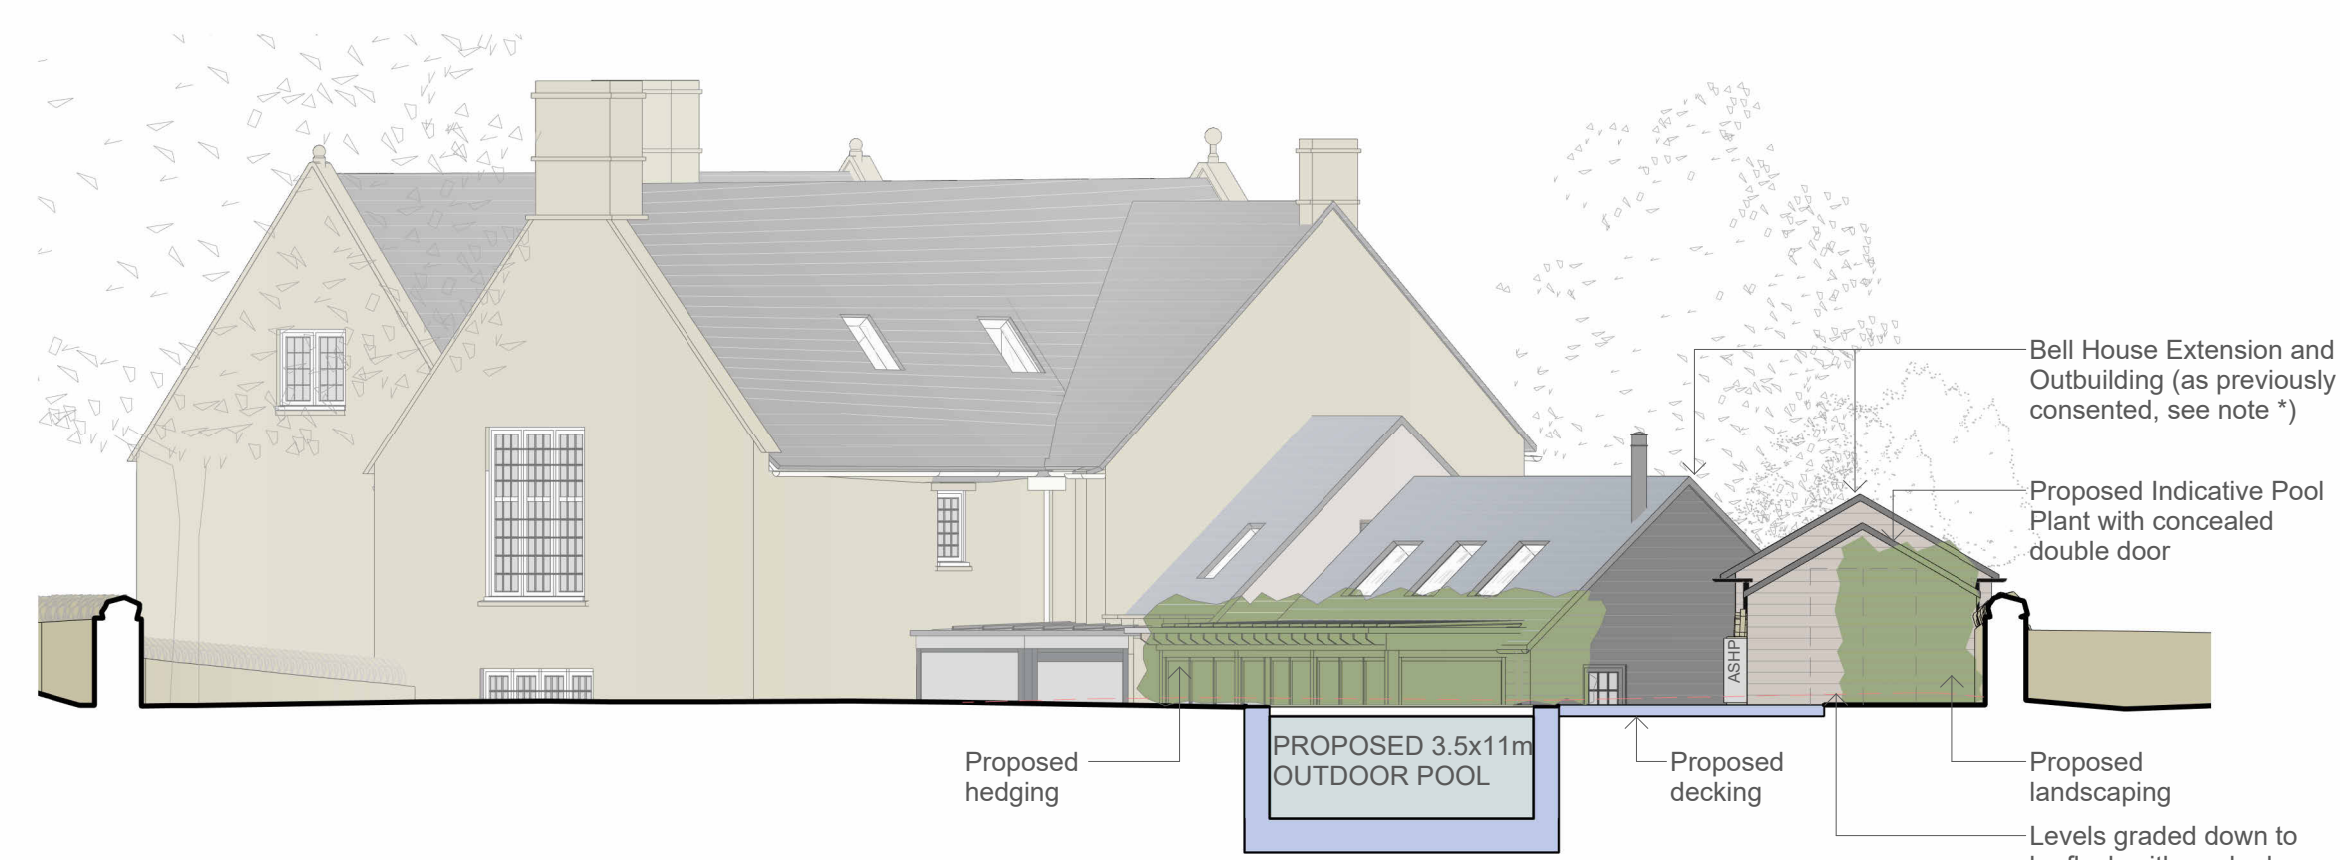

Outdoor Pool Section B
1:100

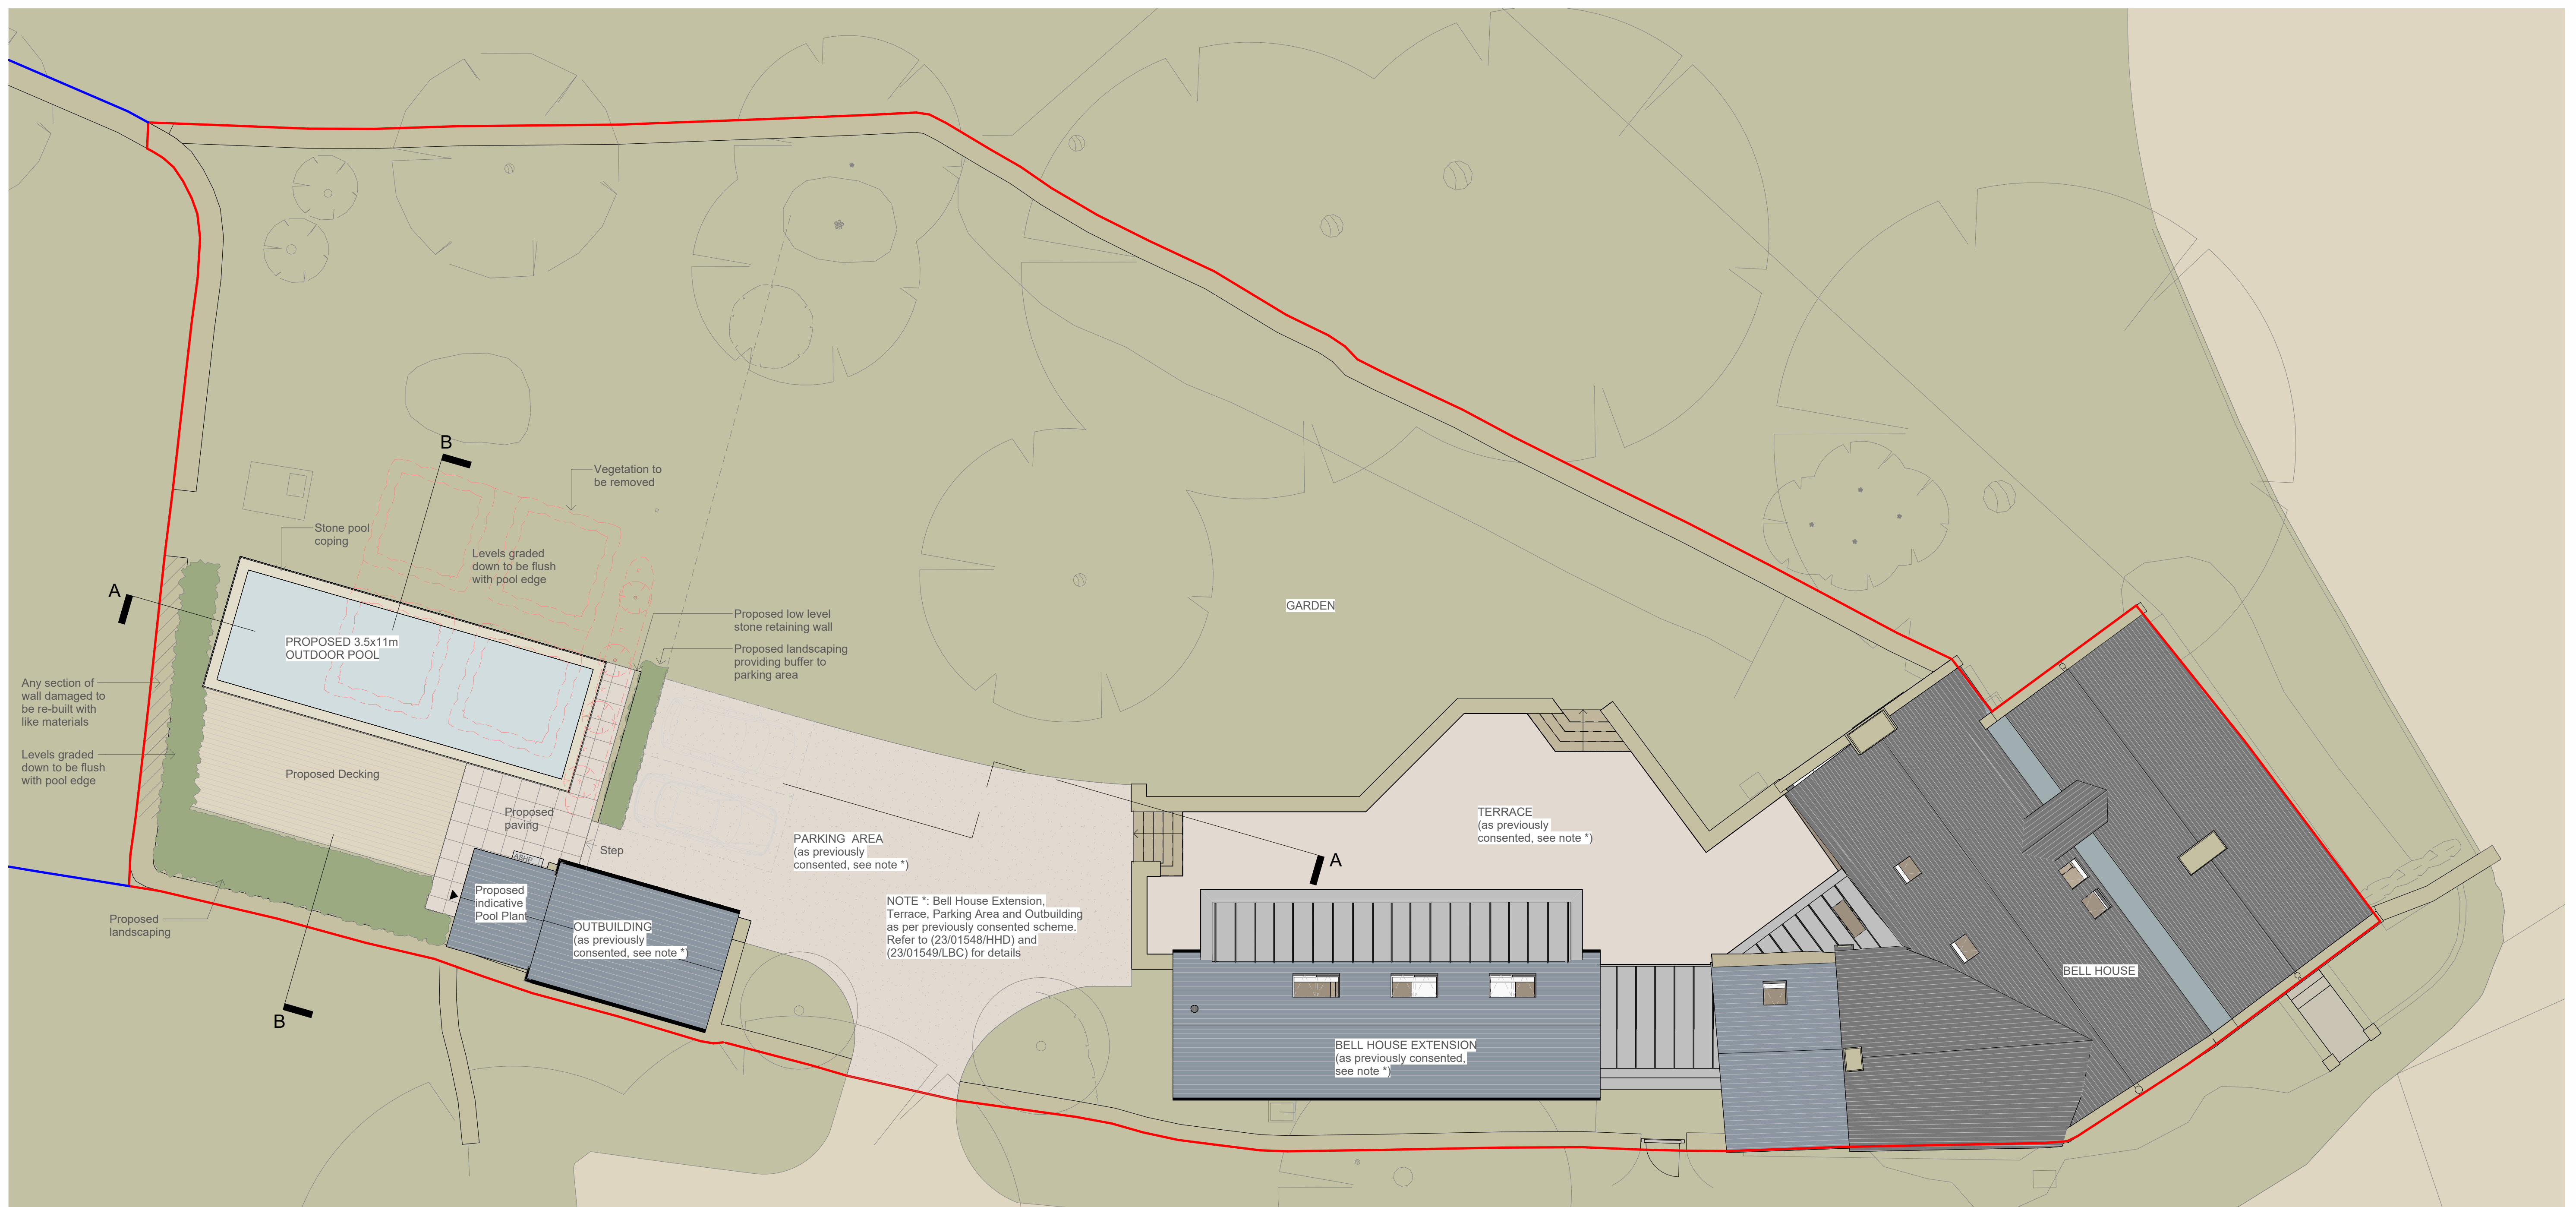

Outdoor Pool Plan
1:100

Planning
This drawing has been prepared for workstages up to planning application purposes only and is not intended for construction. The 'scale bar' should only be used to check the drawing has been reproduced to the correct size. No responsibility can be accepted for errors made by others inferring from this drawing.

Tyack Architects Ltd own copyright of the original design work in the drawings, documents and digital files which cannot be copied, scanned or disclosed without written agreement. Please refer to our Standard Terms of Business.

This drawing is based on the survey undertaken by ADVANCED SURVEYS LTD. www.advancedsurveys.net
mail@advancedsurveys.net
Tel: 02477 675248



PLANNING
Proposed Outdoor Pool
Bell House, Little Tew
P. Radford
Scale: 1:100@A1 Date: Nov 2023
Drawn/Checked: PW/MM Drg No: PL090

Rev: