


Outdoor Pool Section A

1:100




Outdoor Pool Section B

1:100

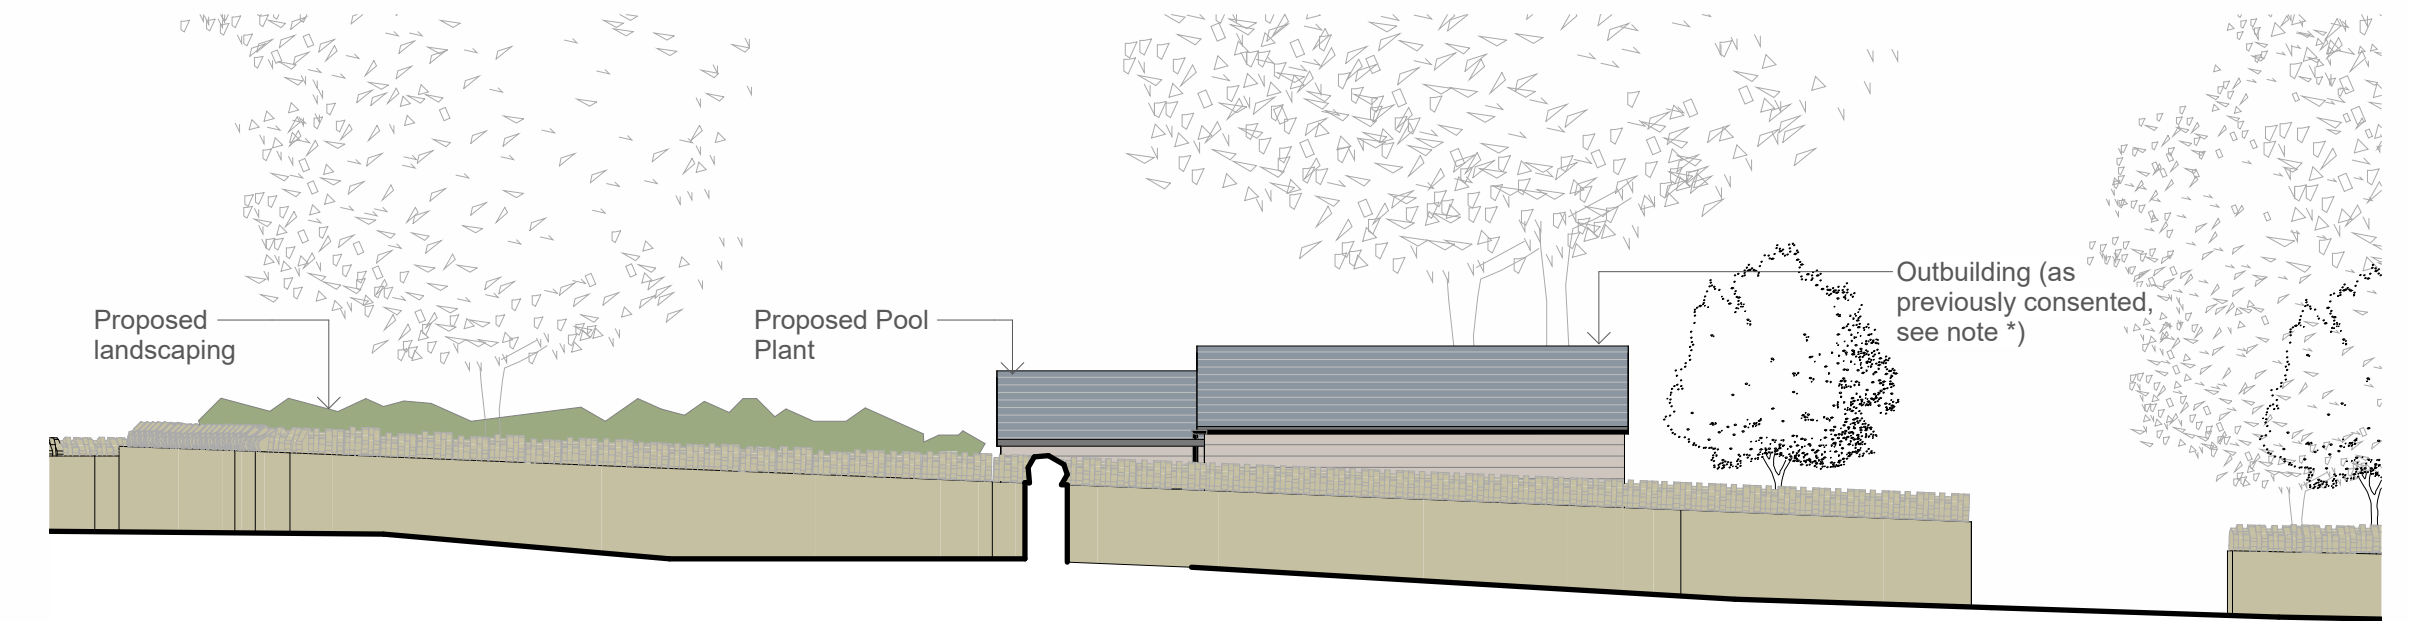

Outdoor Pool Section C

1:100

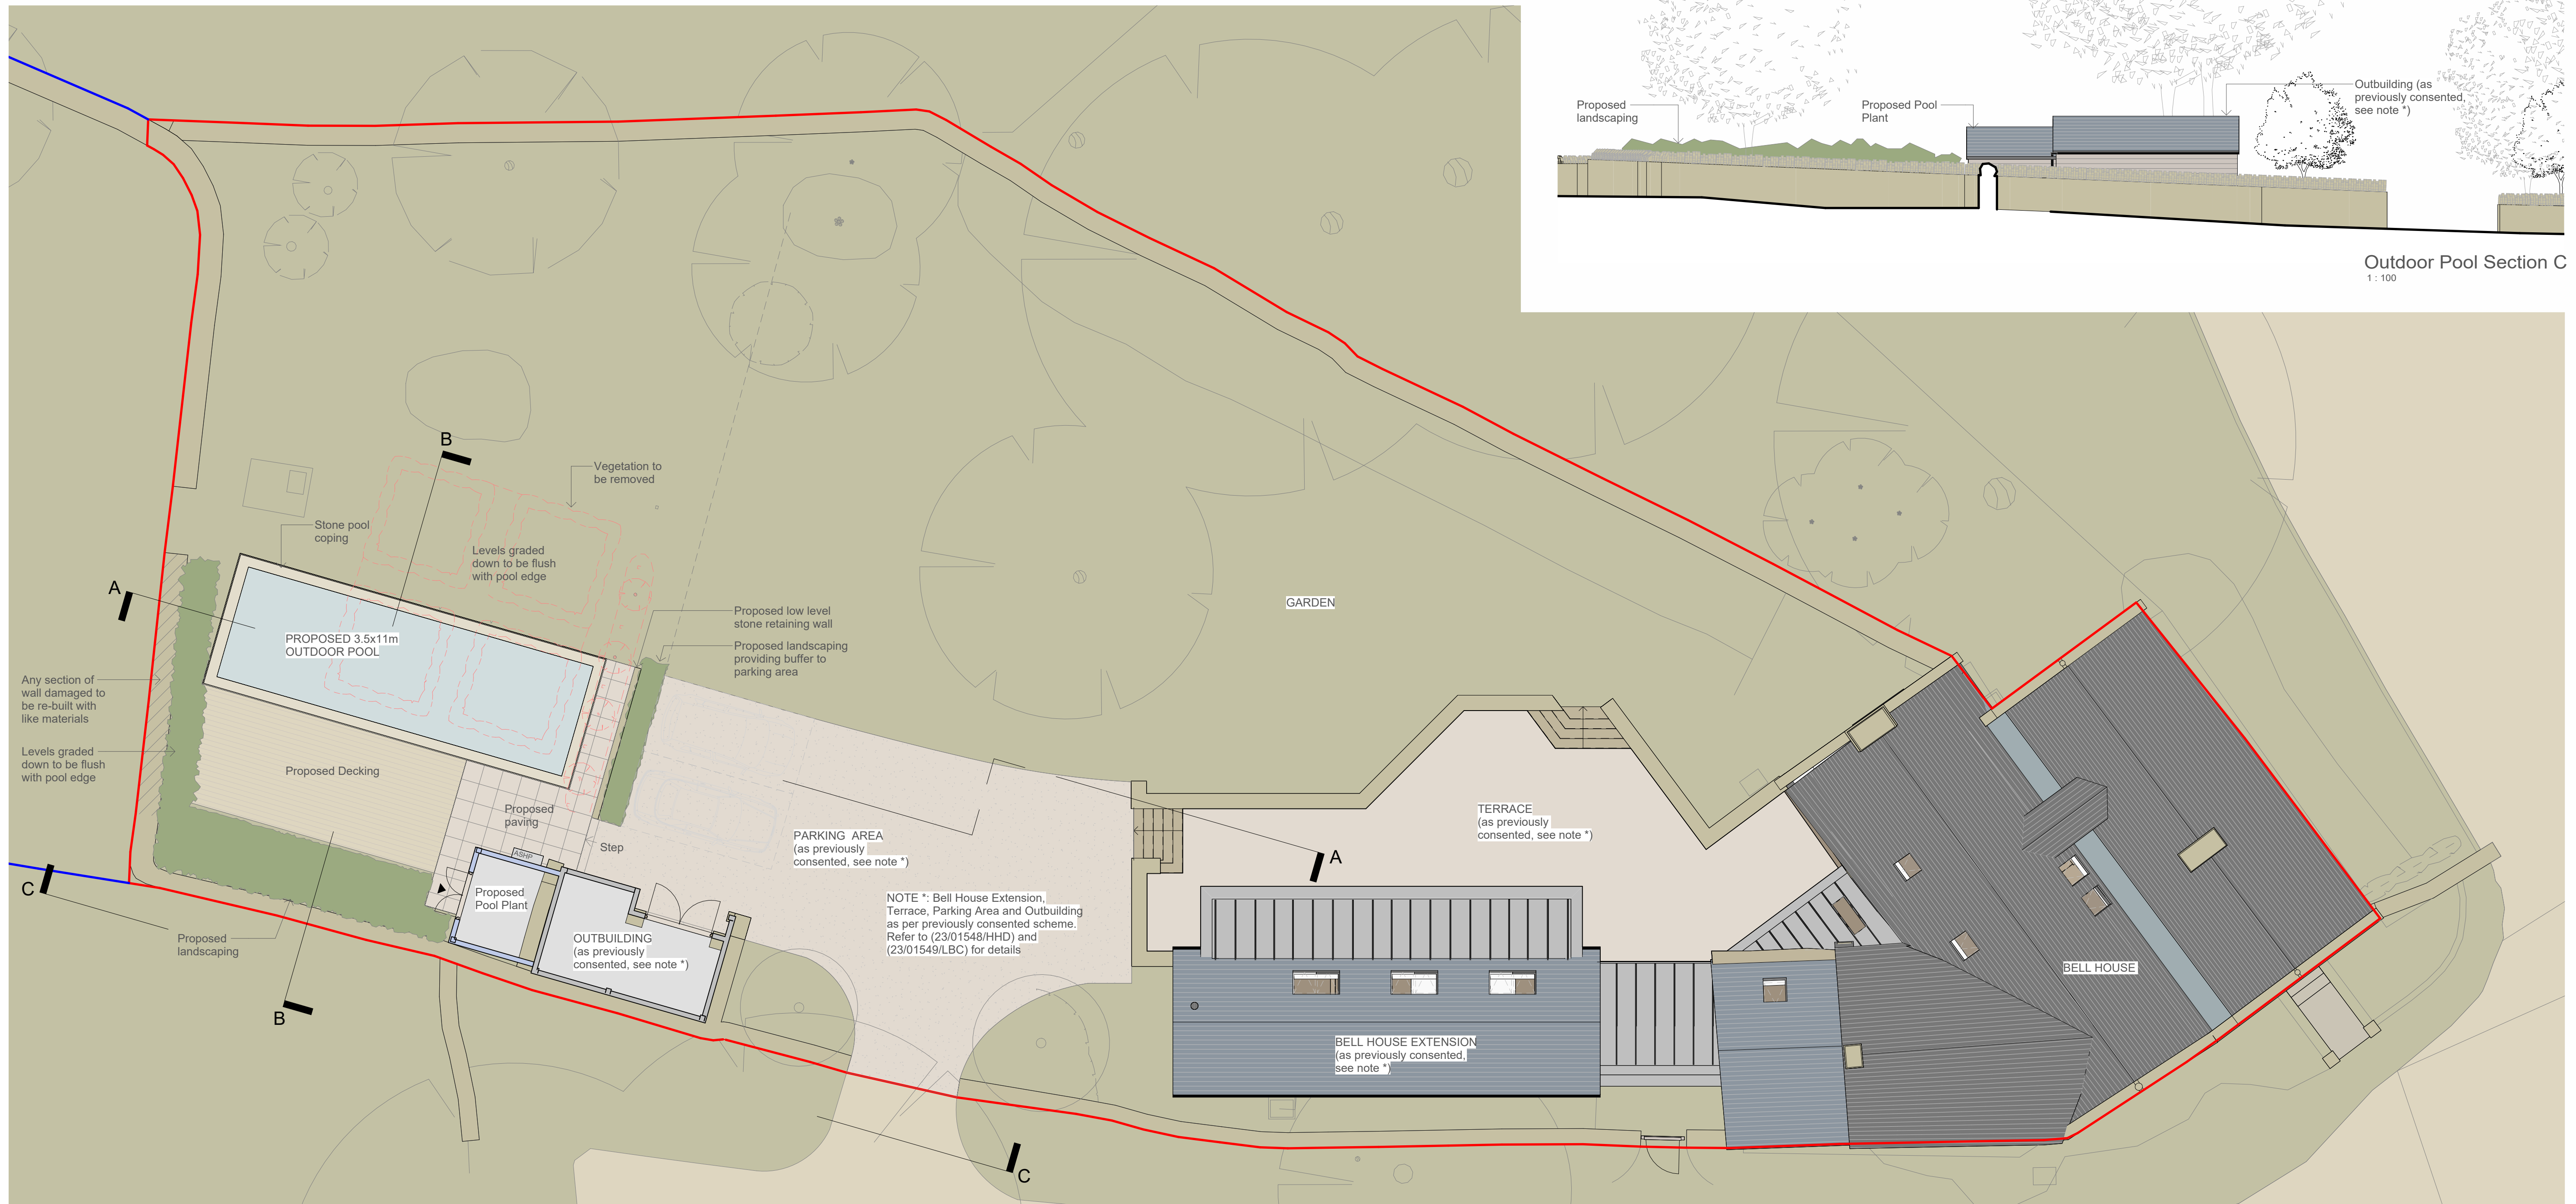

Outdoor Pool Plan

1:100

NOTE *: Bell House Extension, Terrace, Parking Area and Outbuilding as per previously consented scheme. Refer to (23/01548/HHD) and (23/01549/LBC) for details

Planning
This drawing has been prepared for workstages up to planning application purposes only and is not intended for construction. The 'scale bar' should only be used to check the drawing has been reproduced to the correct size. No responsibility can be accepted for errors made by others 'rescaling' from this drawing.

Tyack Architects Ltd own copyright of the original design work in the drawings, documents and digital files which cannot be copied, scanned or disclosed without written agreement. Please refer to our Standard Terms of Business.

This drawing is based on the survey undertaken by ADVANCED SURVEYS LTD. www.advancedsurveys.net mail@advancedsurveys.net Tel: 02477 675248



PLANNING APPLICATION
Proposed Outdoor Pool
Bell House, Little Tew
P. Radford
Scale: 1:100@A1 Date: Nov 2023
Drawn/Checked: PW/MM Drg No: PL090

Rev: A