

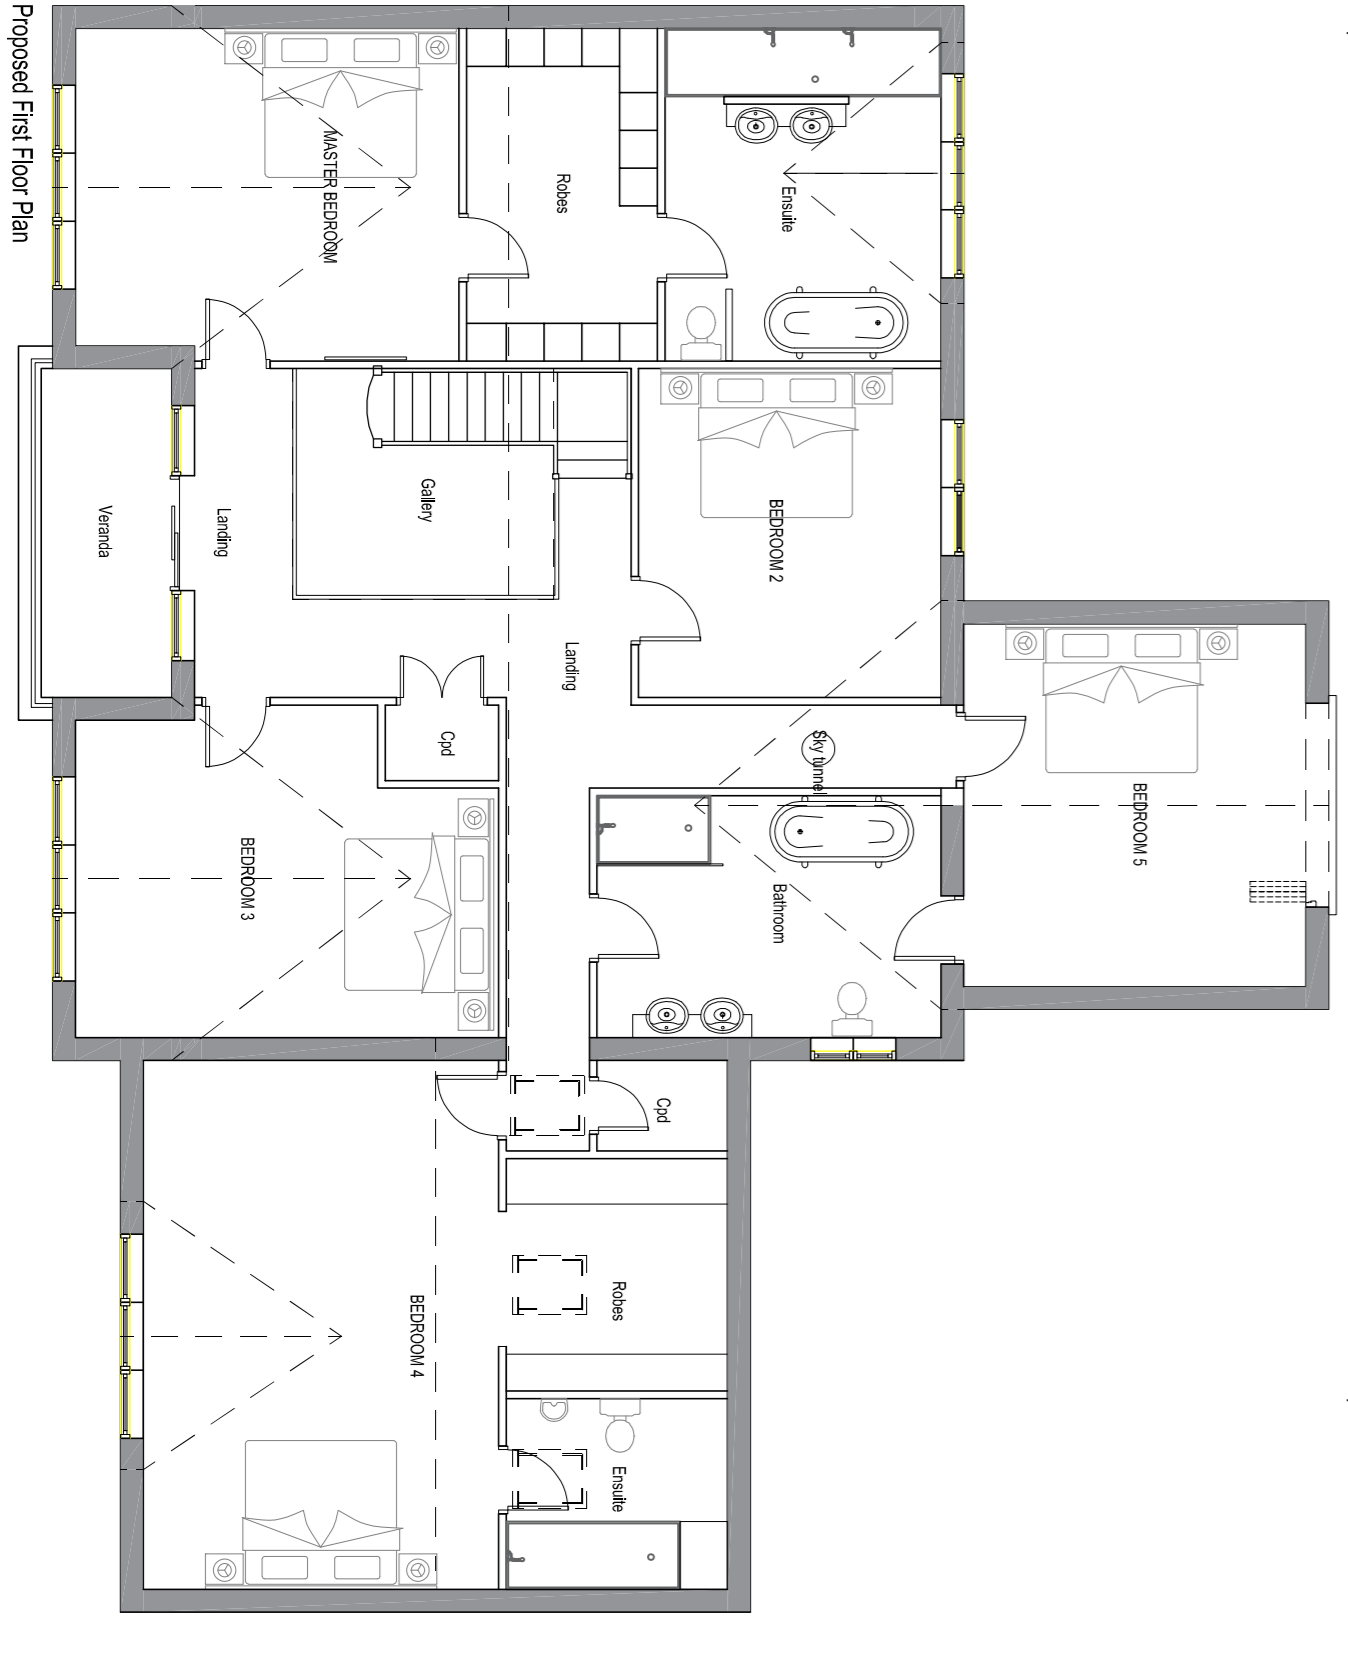
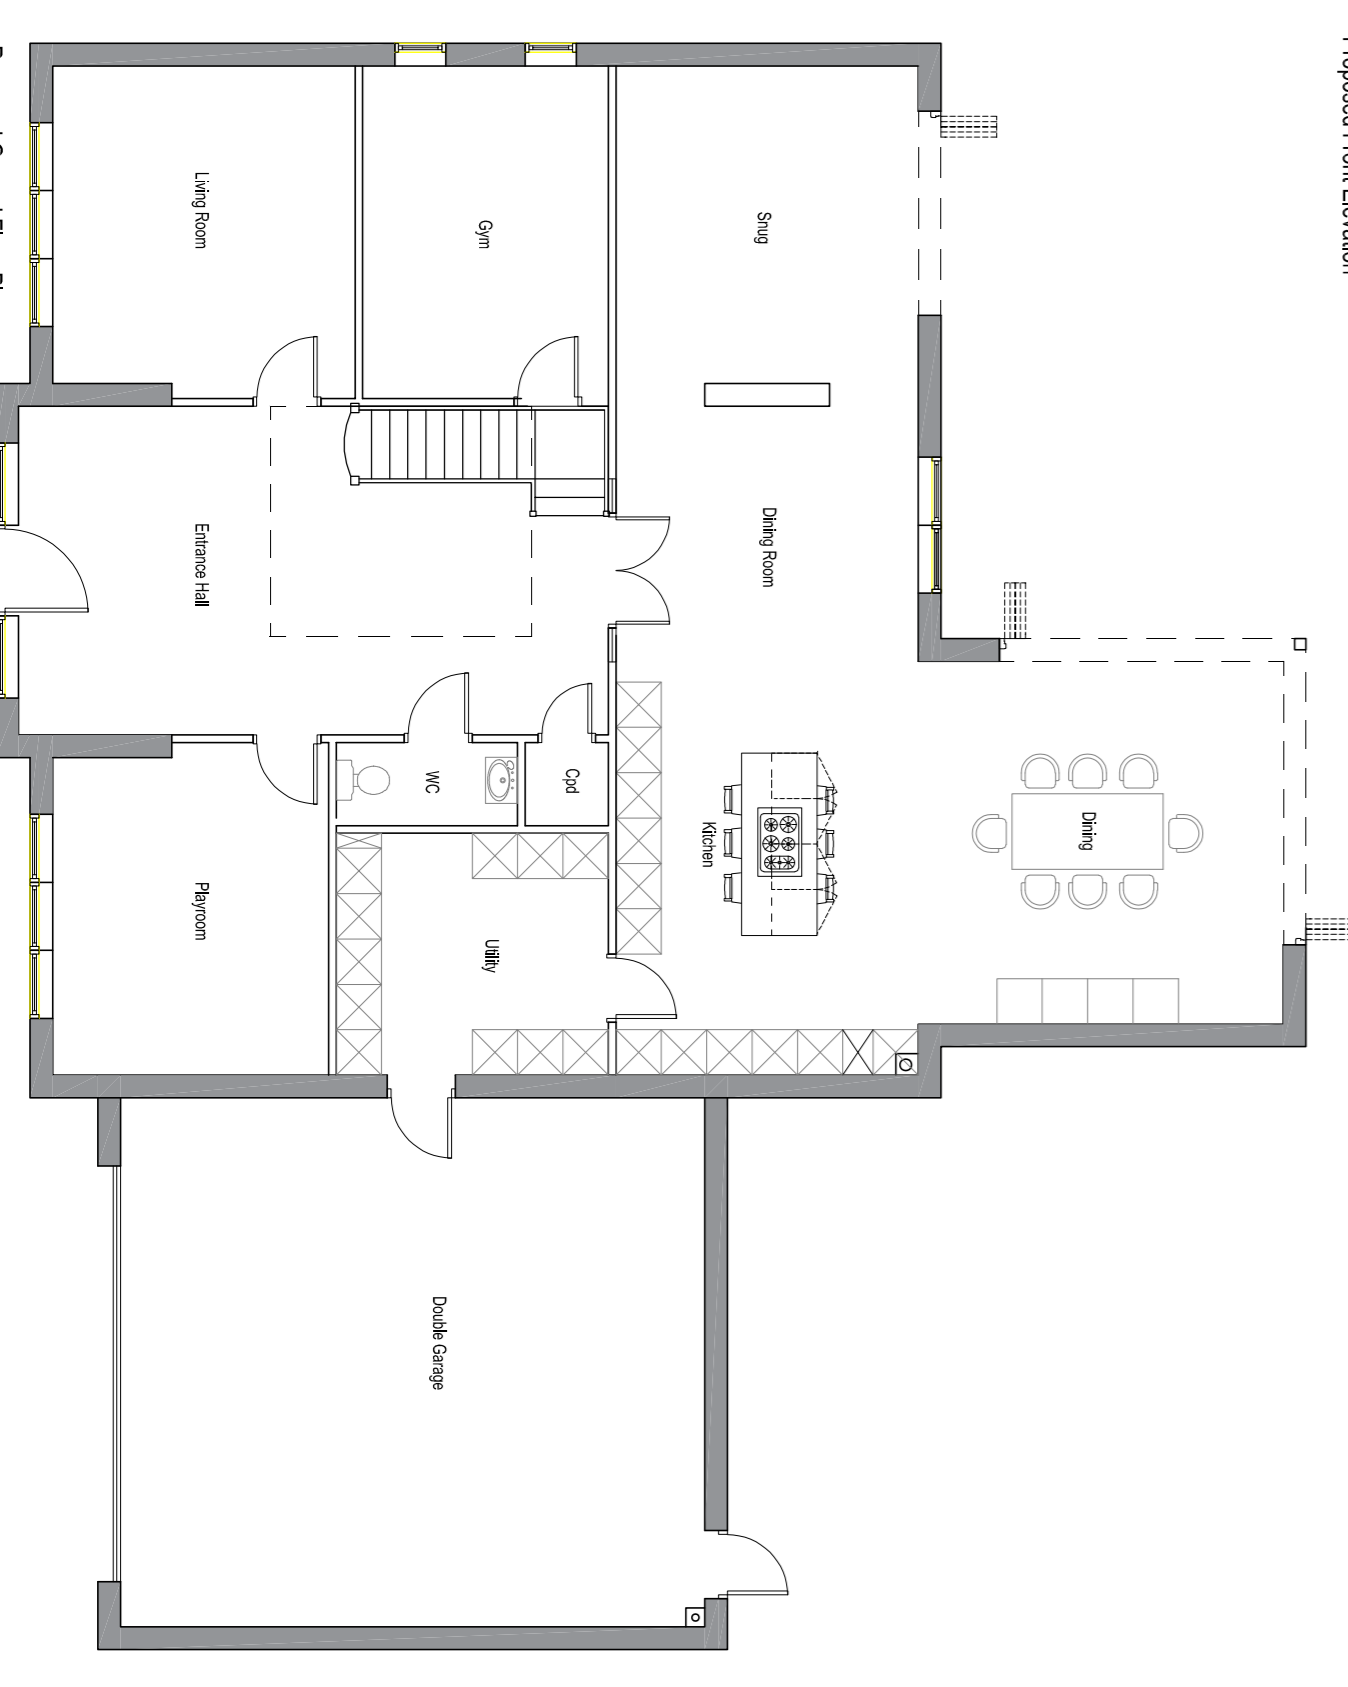
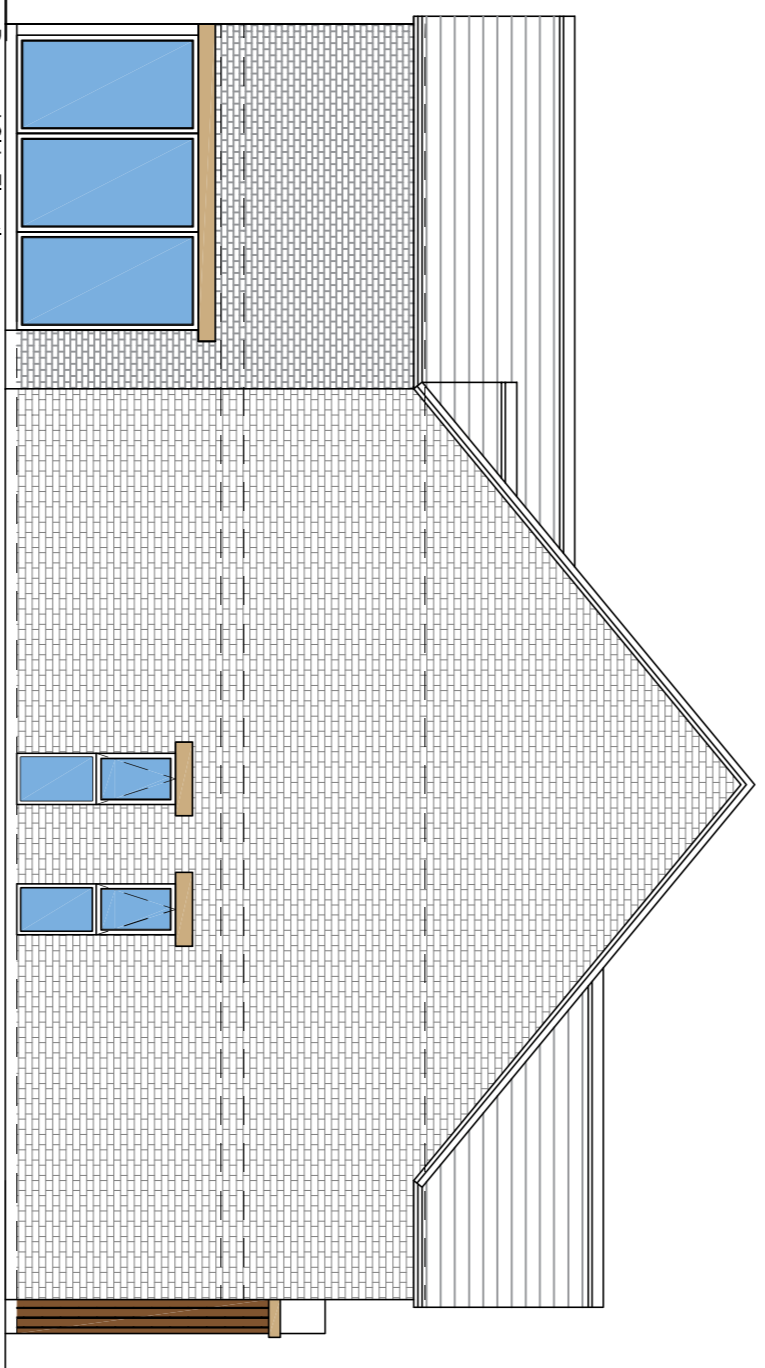
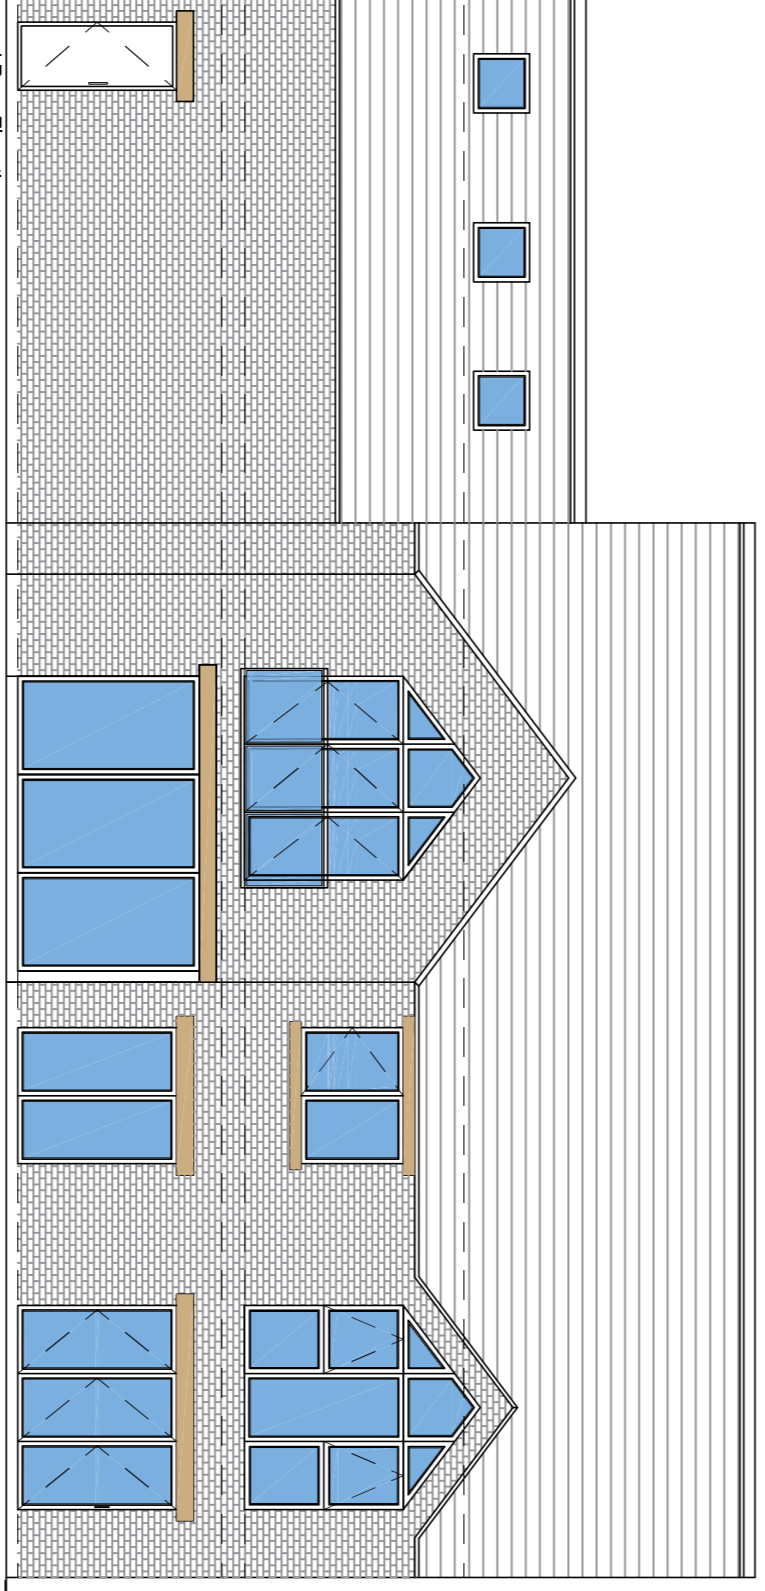
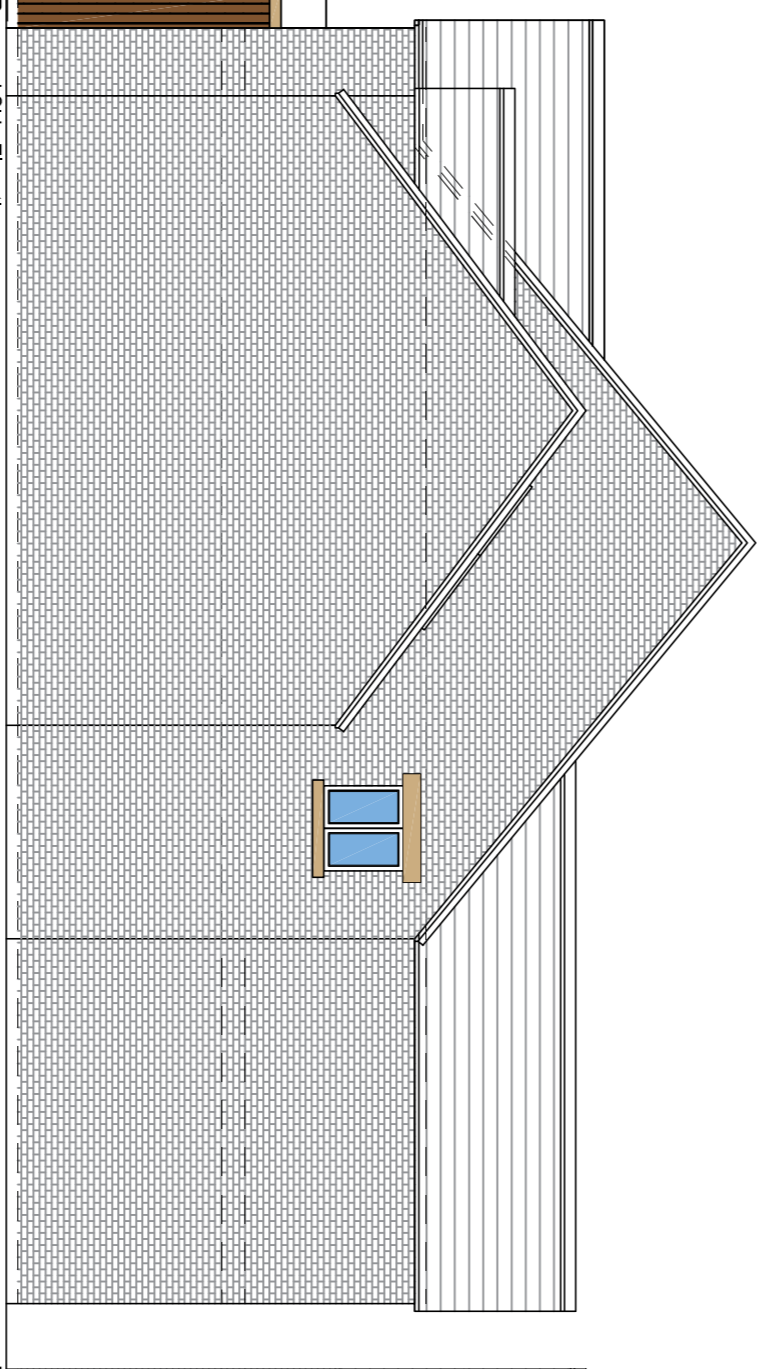


04 SECTION 73 PLOT 7 PLANS
SCALE 1:100 @ A1

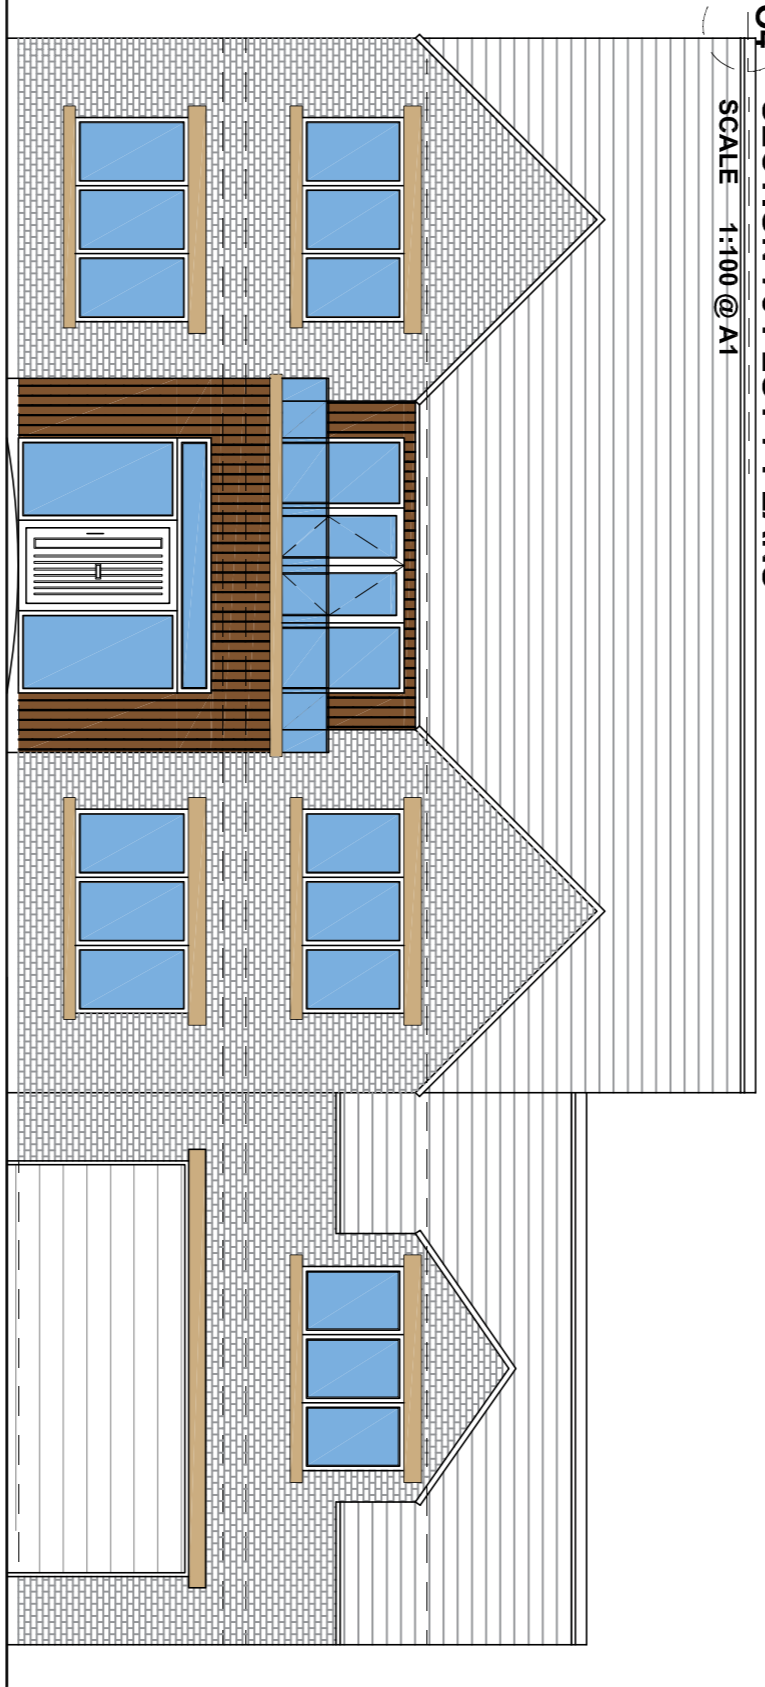


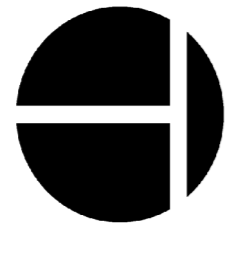

