

The New House

"FERRY" ( PH ) Car Park

1.8m high timber panel fence to boundary

oil tank

shrub planting

paved patio

1.8m high timber panel fence / concrete posts to boundary

Buena Vista

1.8m high timber panel fence to boundary

lawn

gravel

garage

i.c. crazy paving

2

3

garage

block paved edging to drive

gravel drive to No 3

note - no physical boundary

1

concrete panel fence to boundary approx 1.5m high

block paved drive/parking


lawn

shrub planting

"Aco drain"

L.C.

EASTFIELD

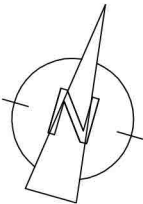

**Kev Robinson**  
Architectural Services

Project : Proposed Extension at 2 Eastfield North Muskham, Notts. NG23 GHE		
Client : Mr & Mrs B. Bexon		
Dwg. No. - BB-02		Existing Block Plan
Scale : 1 : 250	Date : Dec. 2023	A4