

The New House

"FERRY" (PH) Car Park

1.8m high timber panel fence to boundary

oil tank

shrub planting

paved patio

1.8m high timber panel fence / concrete posts to boundary

soakaway

lawn

gravel

garage

1.8m high timber panel fence to boundary

new extended paved patio area tbc by client

Buena Vista

i.c.

i.c.

2

3

block paved edging to drive

garage

i.c.

i.c.

gravel drive to No 3

note - no physical boundary

lawn

concrete panel fence to boundary approx 1.5m high

block paved drive/parking

i.c.


shrub planting

"Aco drain"

L.C.

1

EASTFIELD

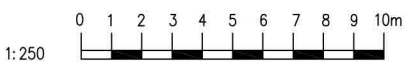

Kev Robinson
Architectural Services

Project : Proposed Extension at 2 Eastfield North Muskham, Notts. NG23 6HE

Client : Mr & Mrs B. Bexon

Dwg. No. - BB-05 Proposed Block Plan

Scale : 1 : 250

Date : Dec. 2023

A4