



KIRKTON ROAD

EXISTING EXIT
NO ENTRY

KEEP CLEAR

EXISTING EXIT

PROPOSED ID SIGN


EXISTING CUSTOMER PARKING
06
07




08

CUSTOMER PARKING

10

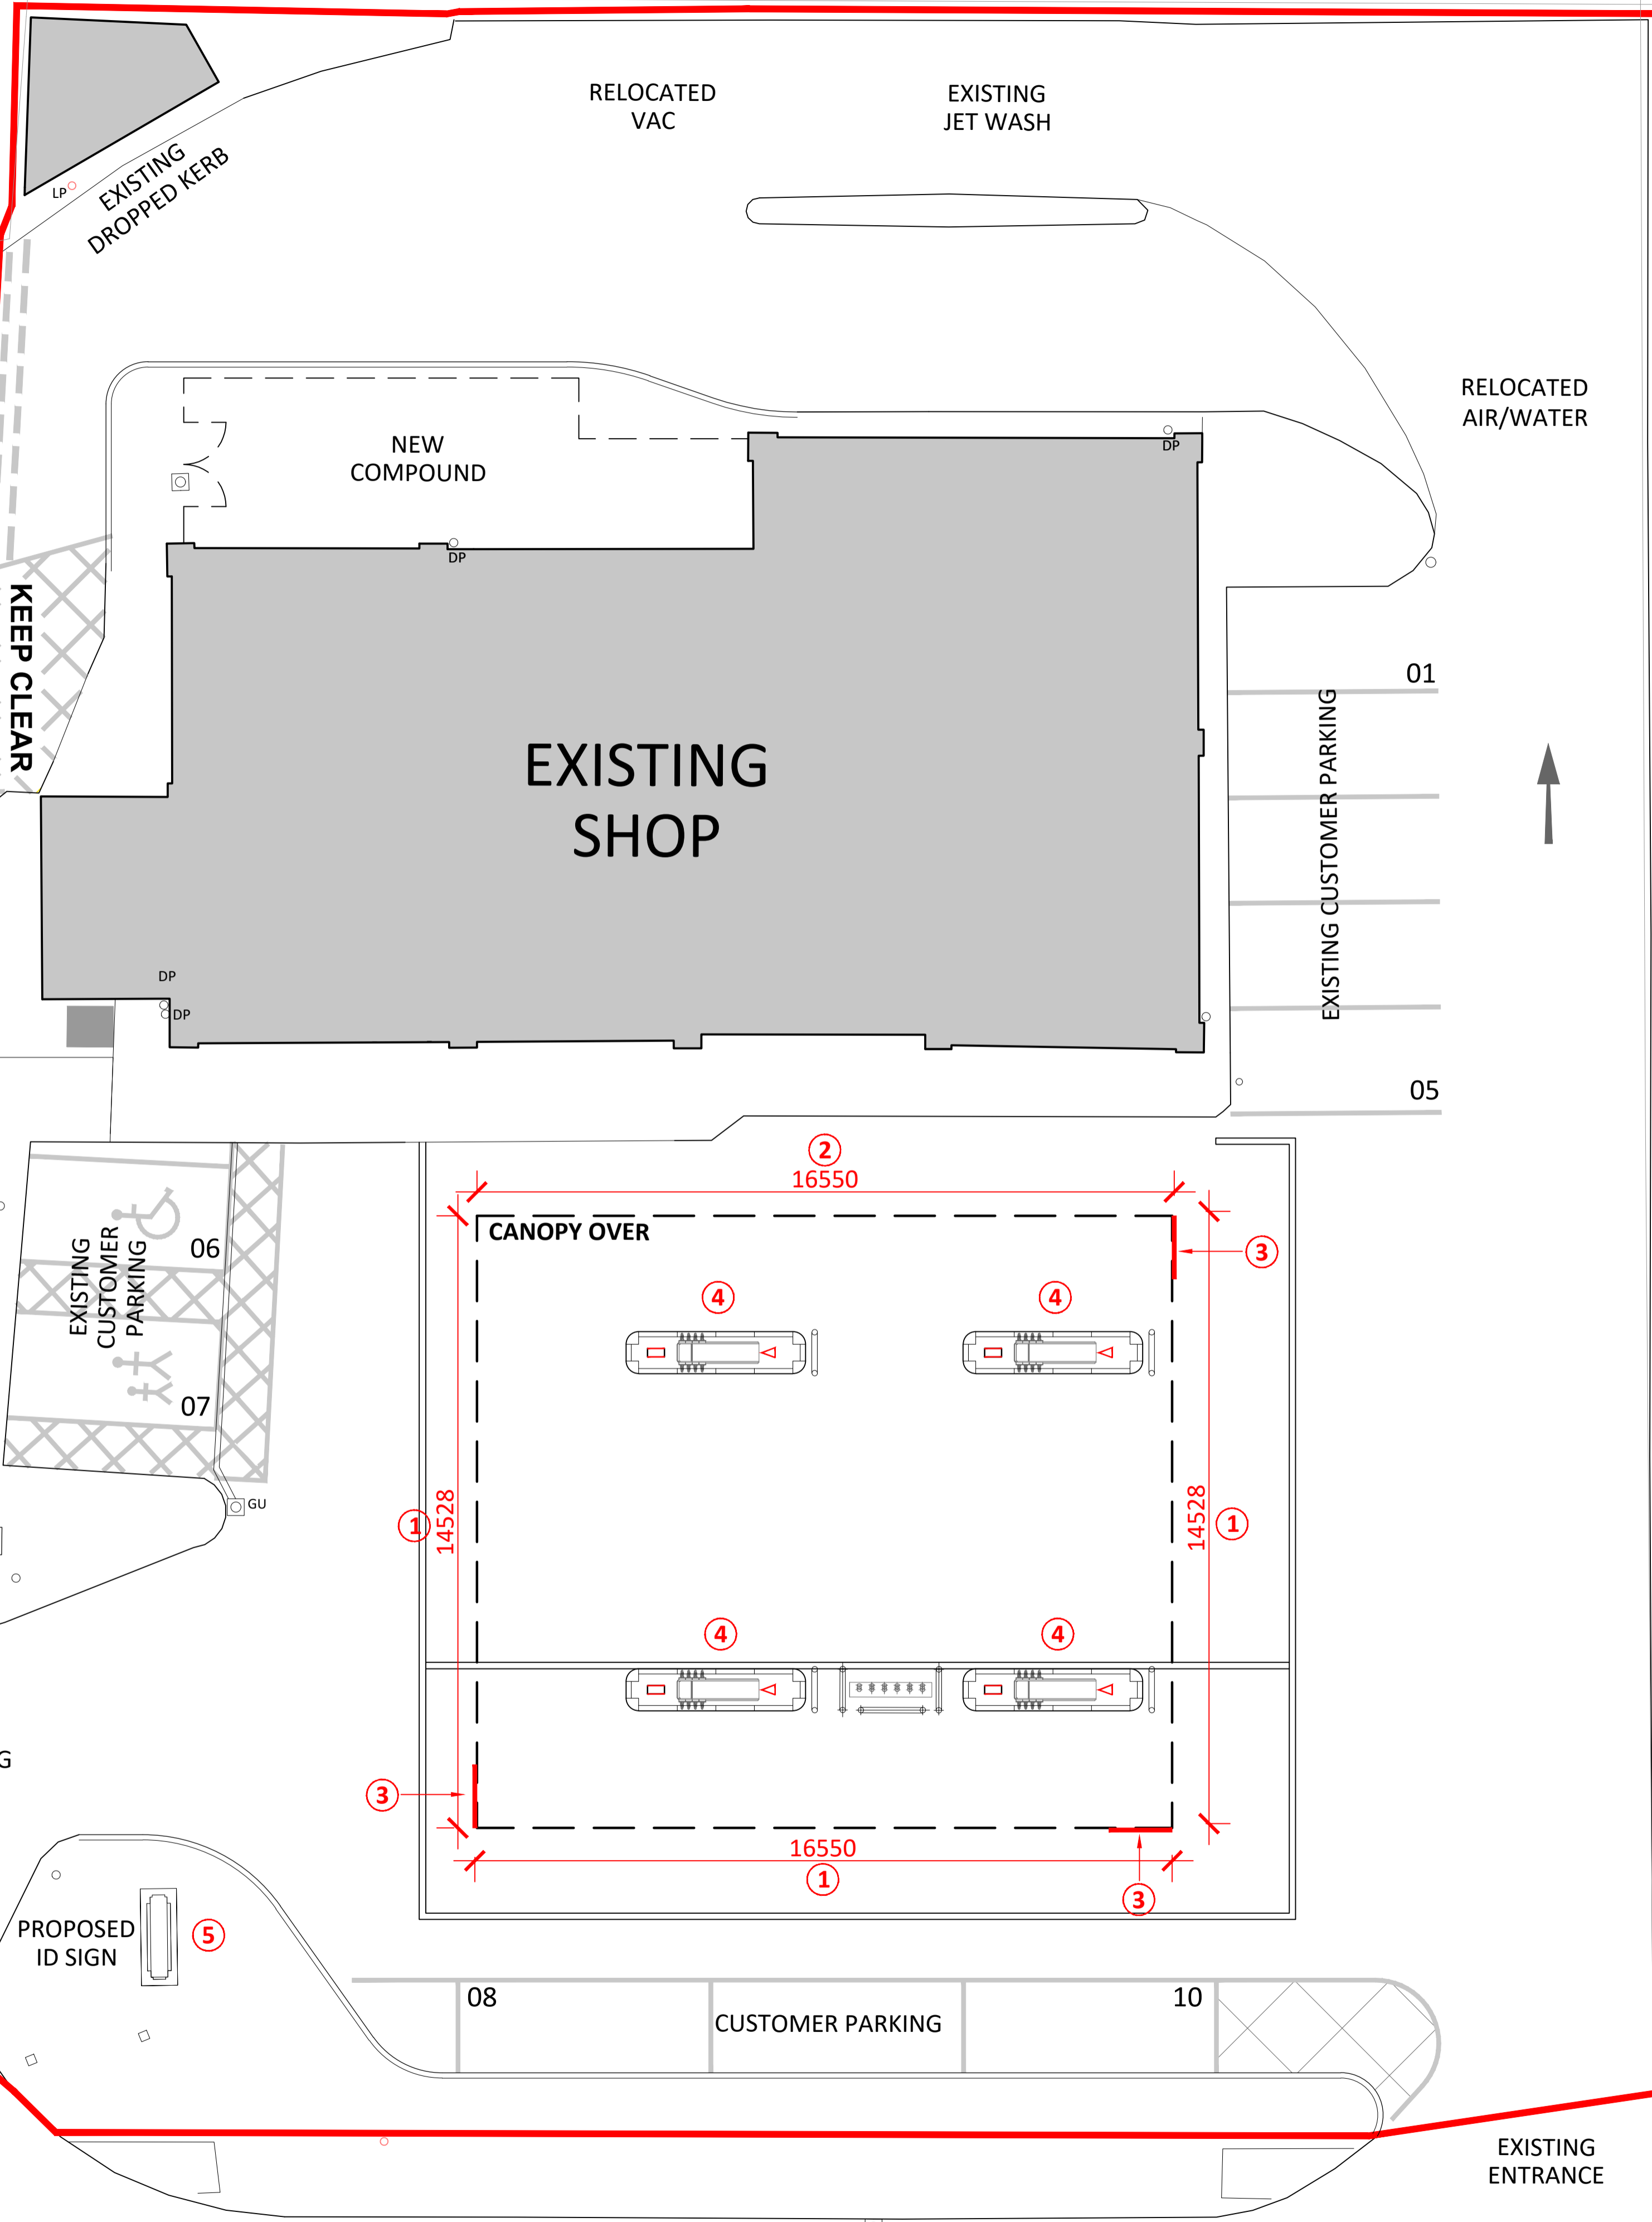AUCHEMBLAE ROAD



-  ESO WHITE - PS Opal (acrylic) RAL 9003 (metal)
-  ESO RED - PG Exxon Mobil Red PMS 485 / RAL 3020 (fole)
-  ESO SIGNAGE - Fascia and Hoarding Signs indicated (fole)

GENERAL NOTES

- 1 **FORECOURT CANOPY SIGNAGE**
FASCIA SIGN
No 7 3300 x 900 x 110mm illuminated canopy fascia. Illuminated red front panel - 60CD/M² & white panel below illuminated individual Esso Logo letters o/a 1900 x 475 x 110mm. Red faced letters with white illuminated edges - 400CD/M², non illuminated white back panel.
- 2 **FASCIA SIGN**
No 2 30,000 x 900 x 110mm illuminated canopy fascia. Illuminated red front panel - 60CD/M² & white panel below illuminated individual Esso Logo letters o/a 1900 x 475 x 110mm. Red faced letters with white illuminated edges - 400CD/M², non illuminated white back panel.
- 3 **ESSO LOGO FASCIA SIGNS**
7000 x 800 x 50mm.
- 4 **PUMP ISLAND SIGNAGE**
Esso Red 'Blade' components comprising triangular section profile with LED light strip to inner leading edge - 200CD/M². Non illuminated white lettering 150mm high. 1055 x 430 x 100mm Non illuminated Esso Red 'Koala' half sign.
- 5 **TOTEM ID SIGN**
Internally illuminated site ID sign - 5500 x 1900mm. To comprise 250 x 250mm single leg with base plate bolted down to concrete encased threaded fixing rods. Baseplate to be designed by specialist manufacturer.
Esso logo to comprise formed aluminium panel with acrylic logo projecting through 100mm, internally illuminated from within unit.
Colours - red Esso with blue oval.
Individual advertising apertures to comprise acrylic panels with applied vinyl logos / lettering internally illuminated from within unit.


A | 09/01/24 | Amendments as per feedback from planning | GE

ADVERTISEMENT

PROJECT
TESCO STONEHAVEN
Kirkton Road, Stonehaven
Kincardineshire AB39 2NQ

TITLE
GENERAL SITE LAYOUT

CLIENT
TESCO

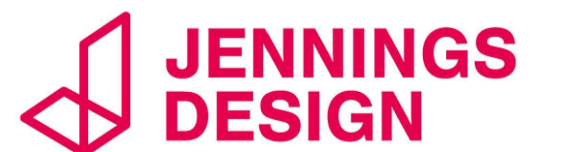

8 Feast Field, Horsforth, Leeds, West Yorkshire, LS18 4TJ
www.jennings-design.com 01274 395422 office@jennings-design.com

Drawn: GE | Check: JHJ | Scale: 1:100 | Date: DECEMBER '23

Plan Number: 230988 - ADV2 - A

