



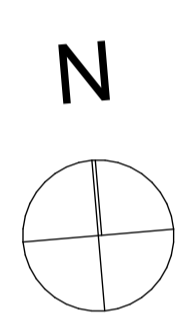


Location Plan

1:1250

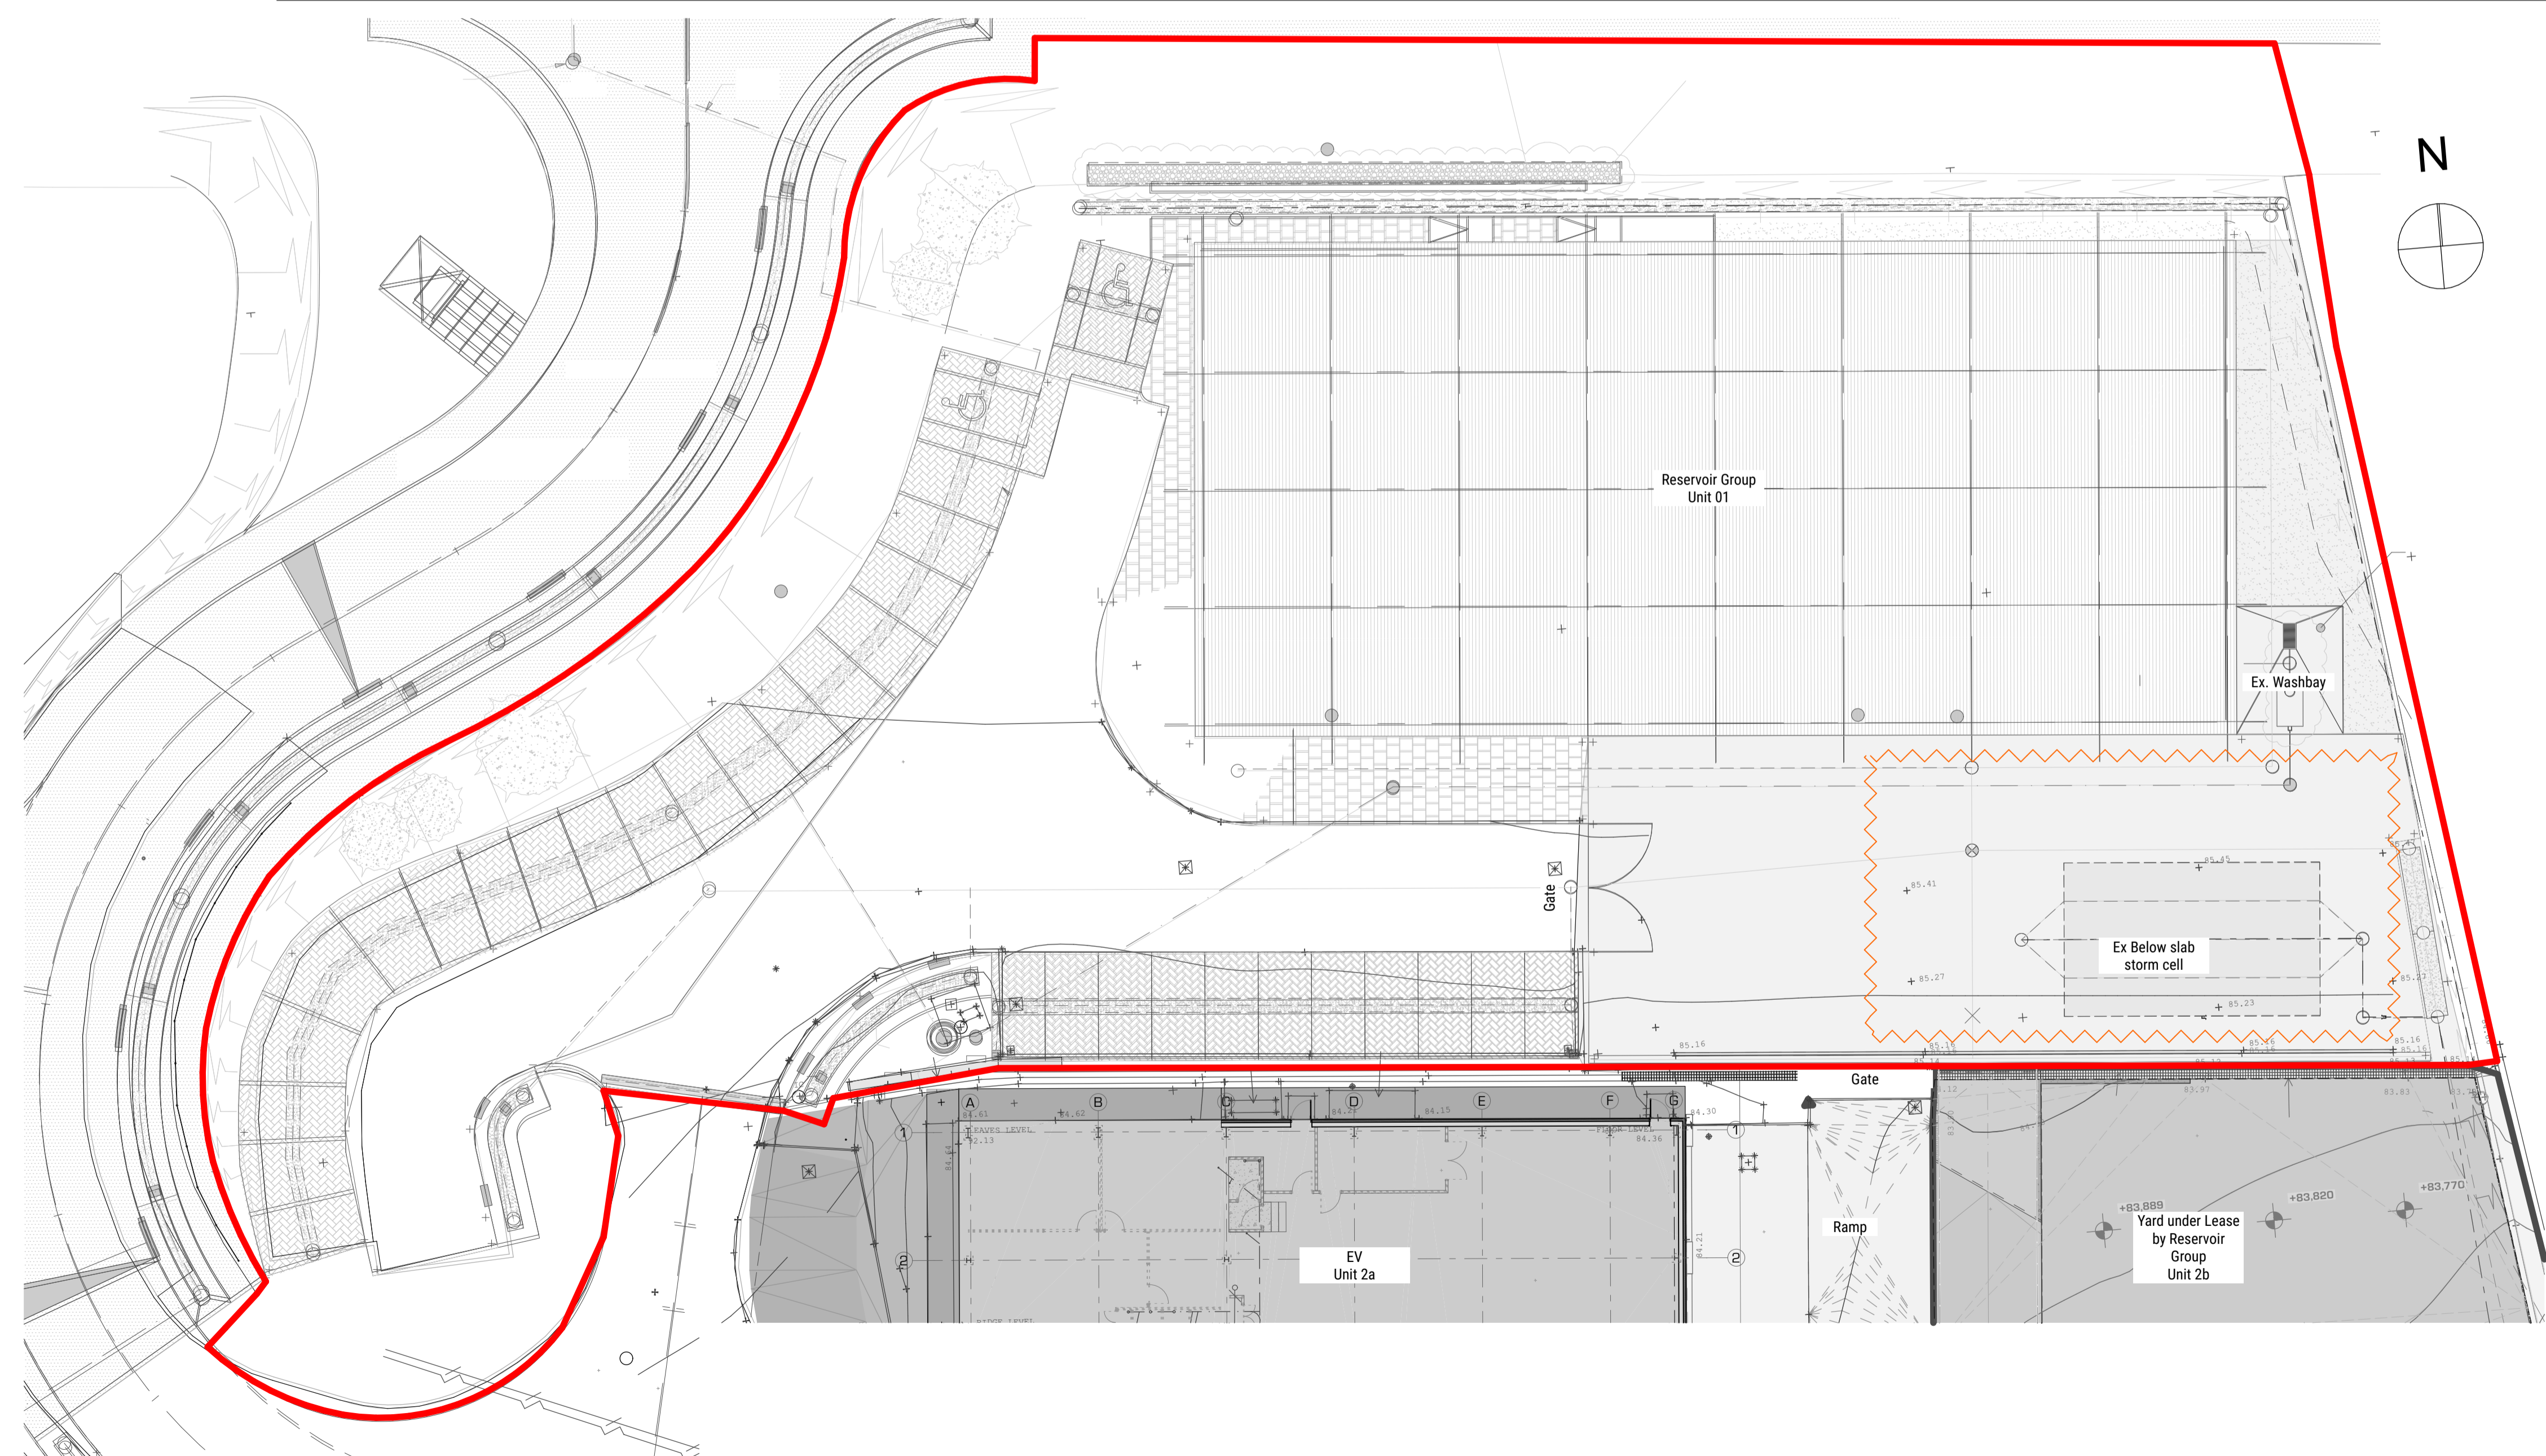

-  Application Site - Unit 1 Westpark Drive Blackburn, AB21 0BU
-  Application Site - Area identified for proposed Building

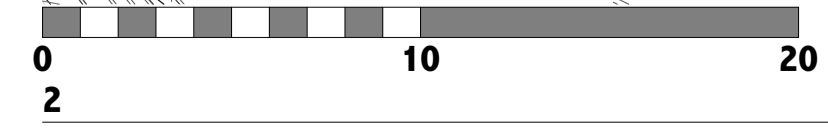

Existing Block Plan

1:200

RevID	ChID	Change Name	Date

Issue Status: PP/BW

Project Title: Proposed Limited Life Building Unit 1 West park Business Park, Blackburn, Aberdeenshire.

Client: Reservoir Group

Drawing Title: Location Plan

Scale at A1: Date: Drawn: ST, Checked: -, Approved: -



T 07500026150
 E stevent@taylorarchitecture.co.uk
 W www.taylorarchitecture.co.uk

Job No: 257, Drawing No: A.02.1 A, Rev: -