

Revisions:


Notes:

Proposed Materials


Walls	Smooth Render Above Natural Stone Below
Roof	Slate Tiles
RWG's	White uPVC
Fenestration	White uPVC




PROPOSED FRONT ELEVATION
1:100

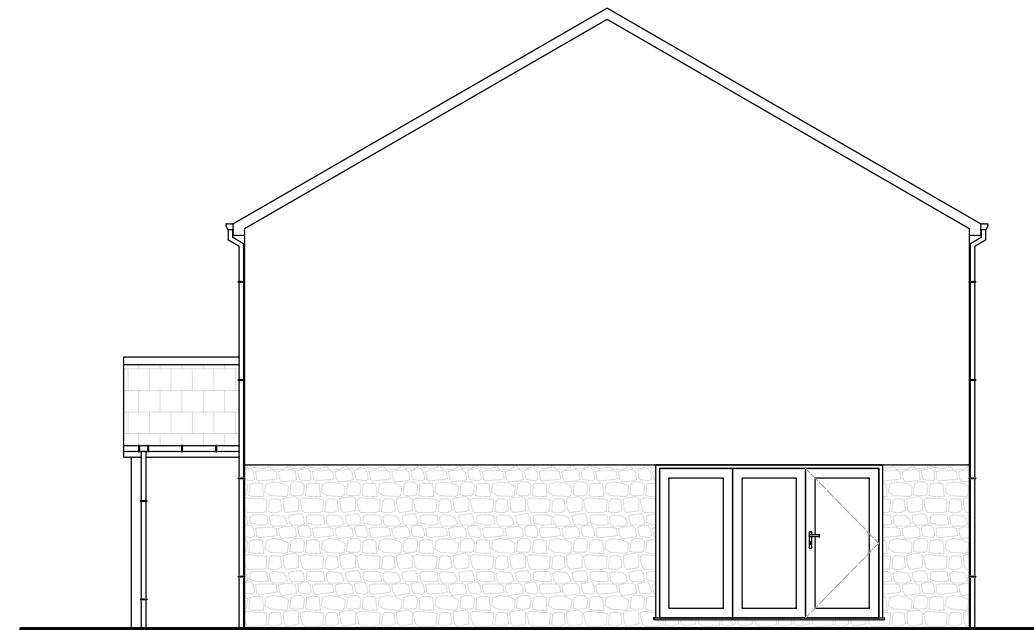

PROPOSED SOUTH WEST ELEVATION
1:100

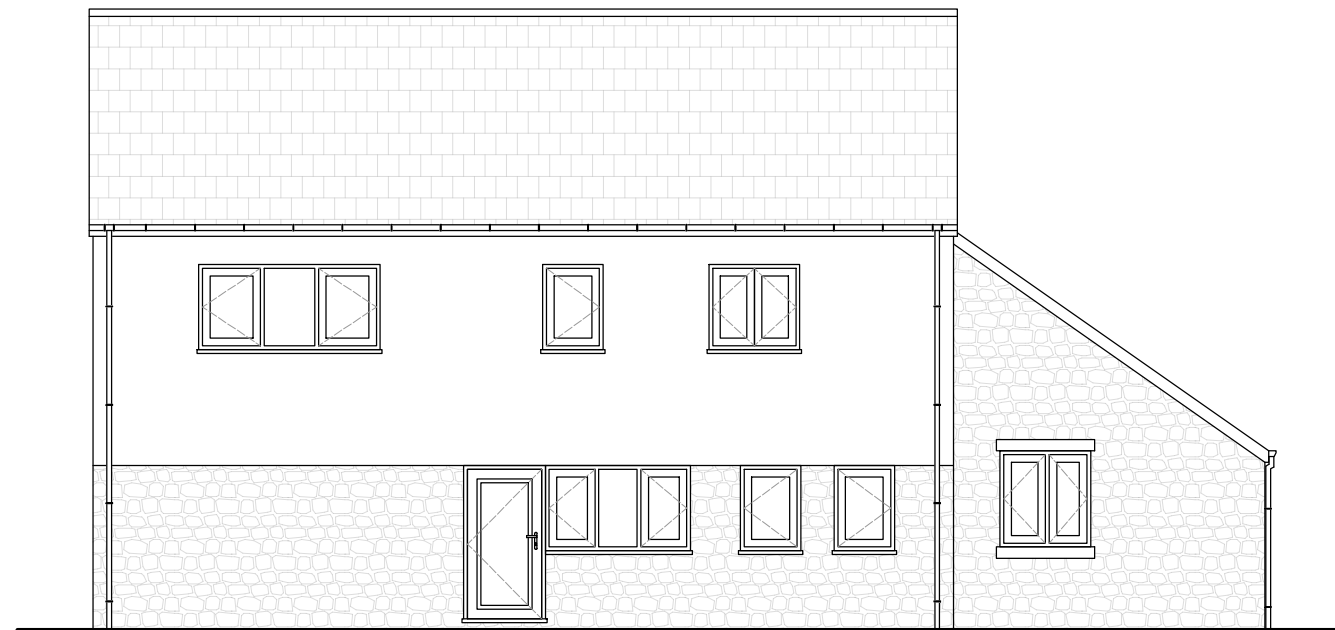

PROPOSED REAR ELEVATION
1:100

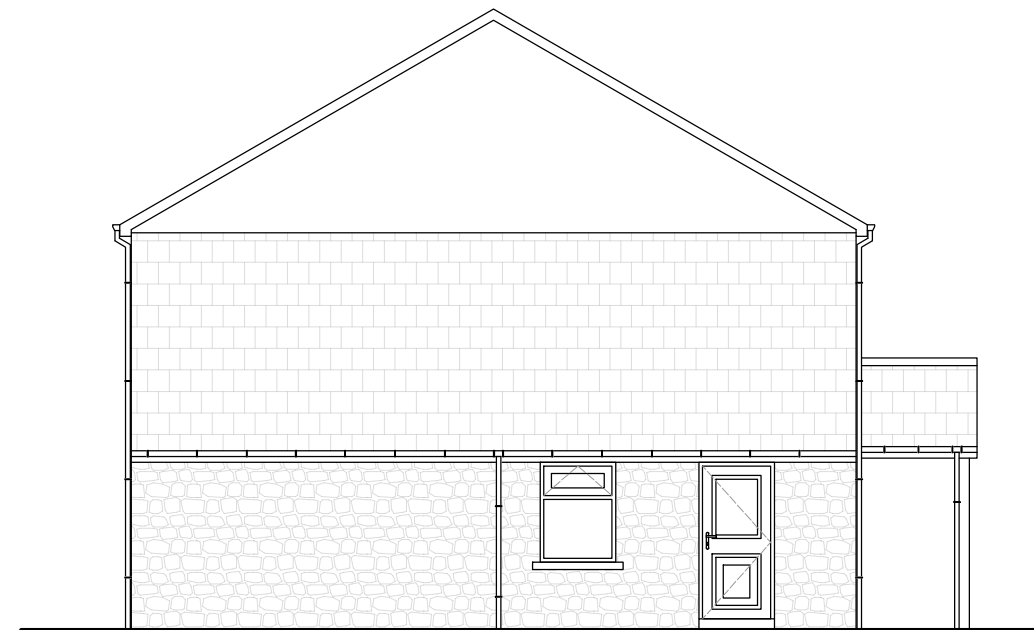

PROPOSED NORTH EAST ELEVATION
1:100



www.andarch.co.uk

Do not scale from this drawing. Use figured dimensions only, which are displayed in millimeters unless stated otherwise. The contractor is requested to check all dimensions before work is put in hand. Any discrepancies within the drawing should be reported prior to commencement of works. Copyright of this drawing belongs solely to Andrews Architecture. This drawing must only be used for the purpose for which it is supplied and its contents must not be reproduced for any purpose without written permission.

Project Number	23117
Project	Ty Coch Farm
Client	Mr Philip Taylor
Date	December 2023
Author	RWA
Scale	1:100 @ A3
Status	Planning
Drawing Title	Proposed Elevations
Sheet Number	PL07
Revision	-