


Land off Syr-Dafydd Avenue

Oakdale

Tree Constraints Plan

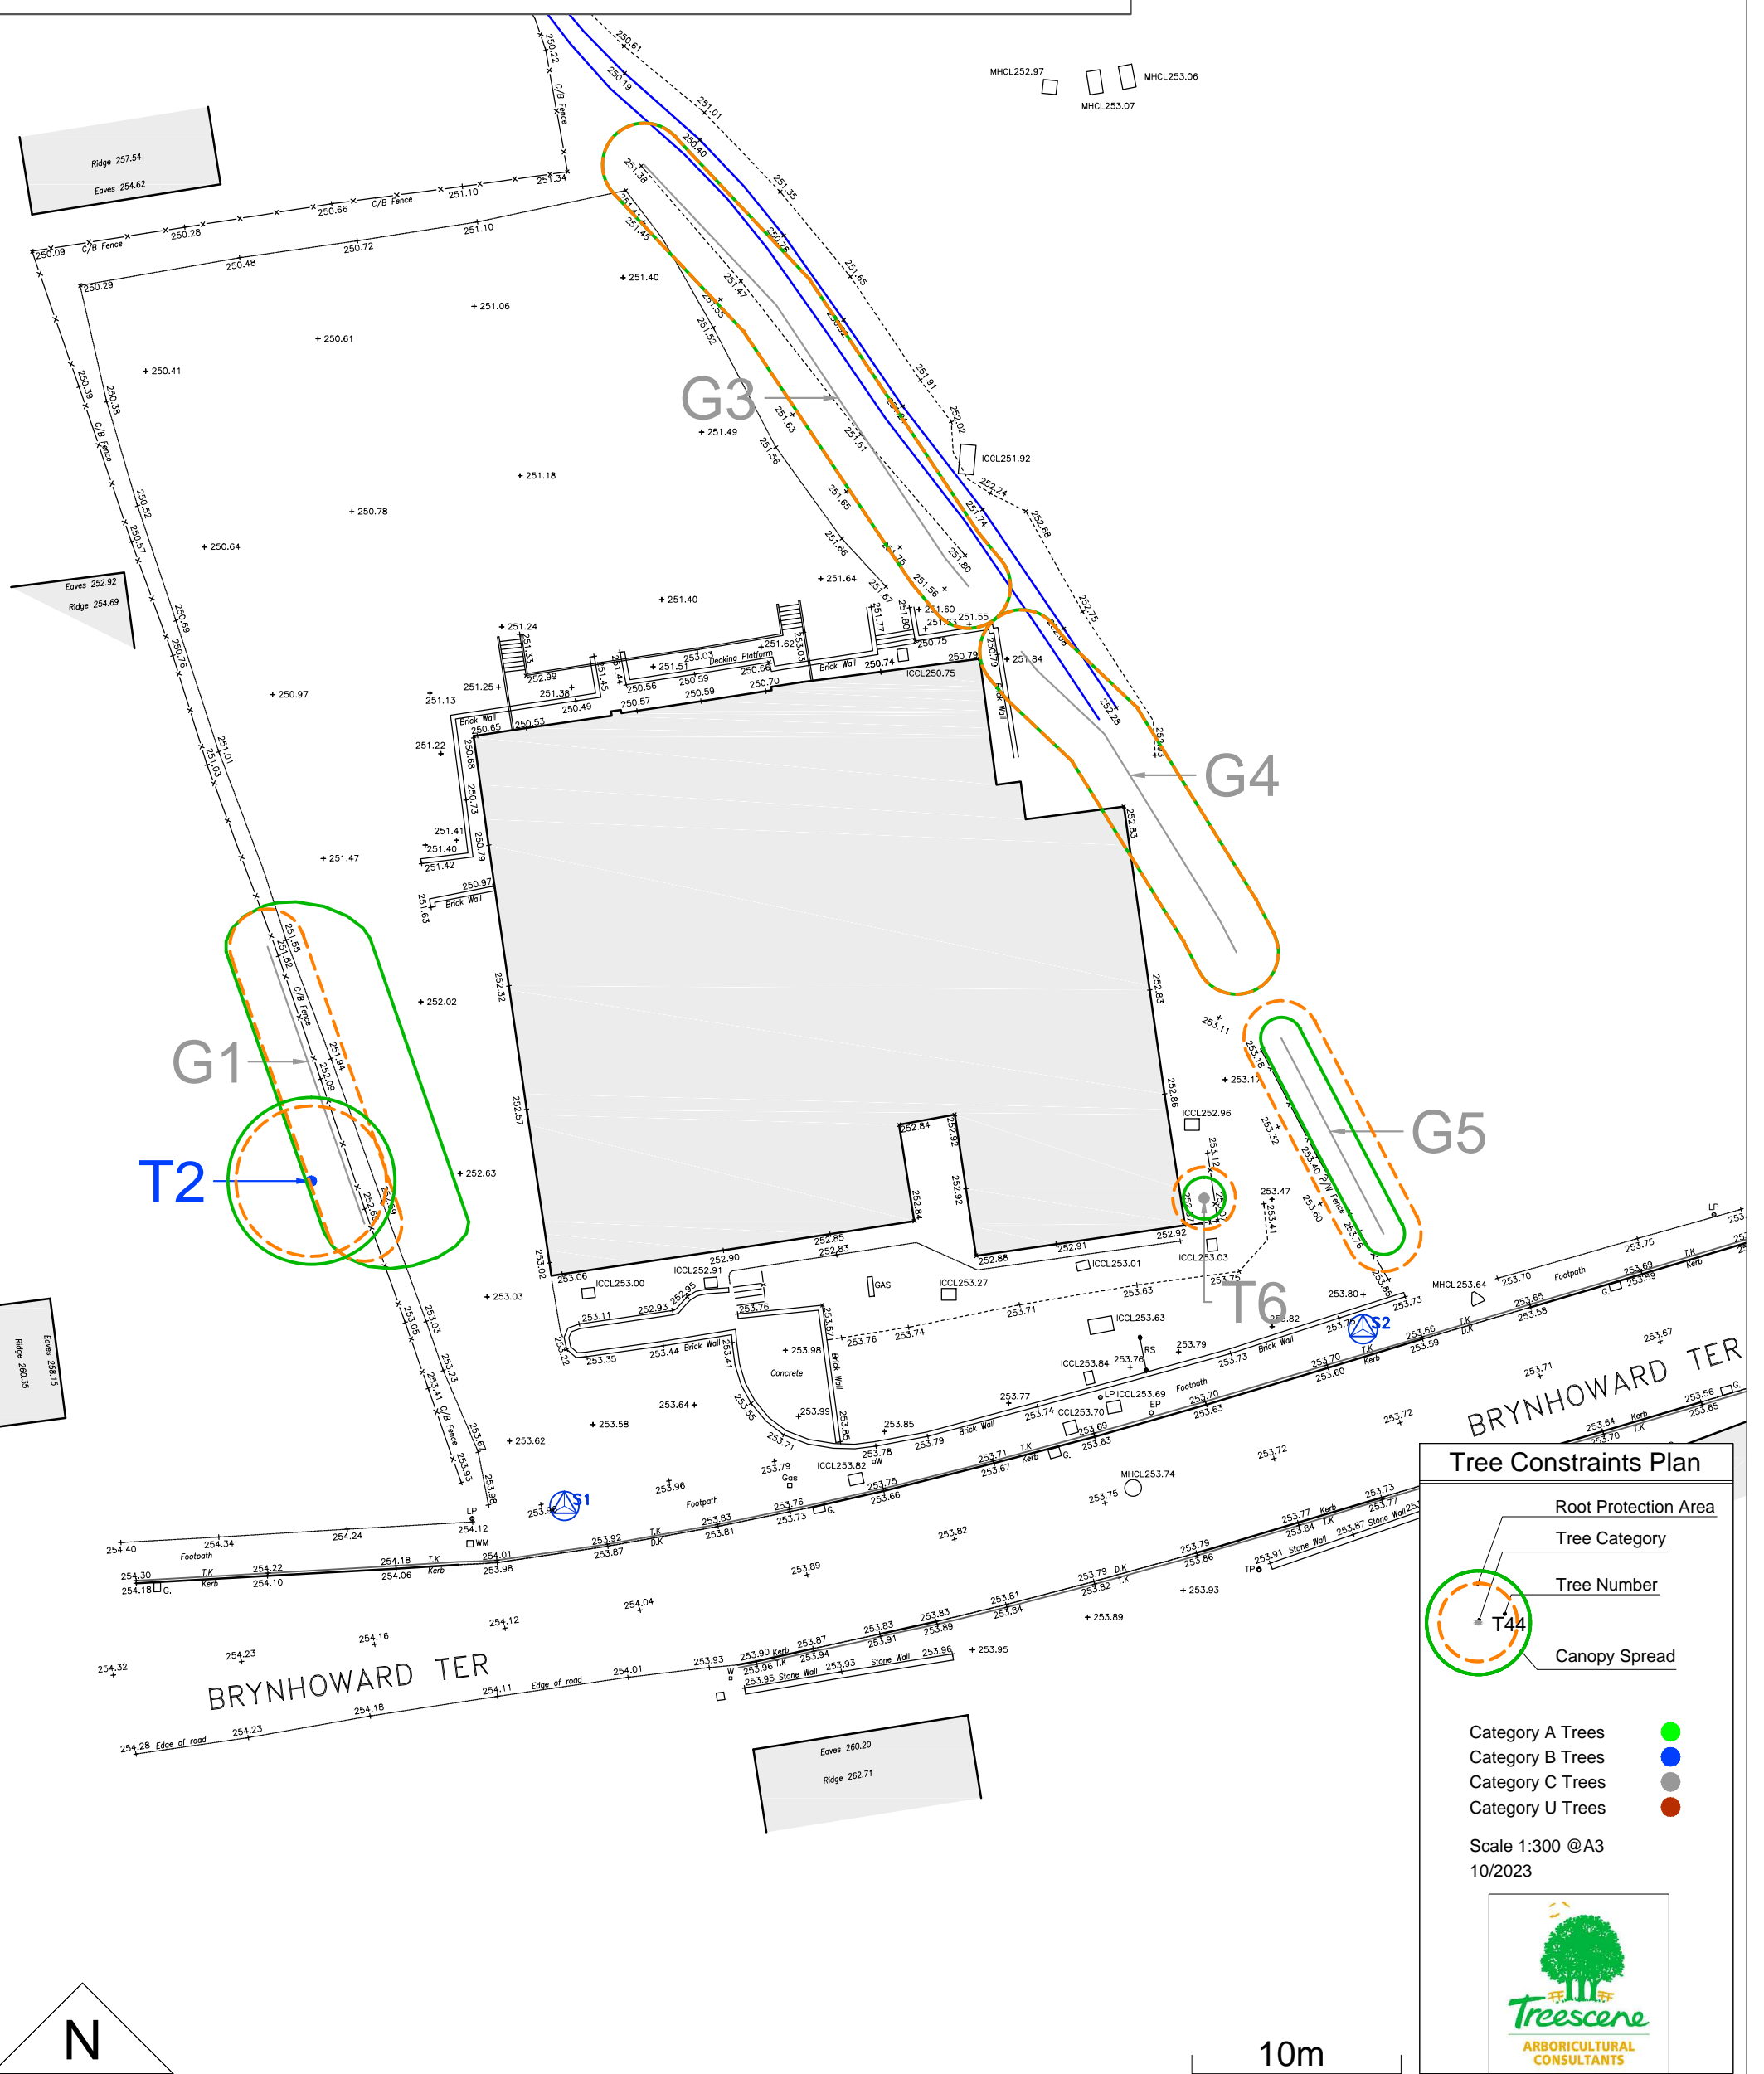

Tree Constraints Plan

- Root Protection Area
- Tree Category
- Tree Number
- Canopy Spread

Category A Trees ●
 Category B Trees ●
 Category C Trees ●
 Category U Trees ●

Scale 1:300 @A3
 10/2023