




PROPOSED FRONT ELEVATION

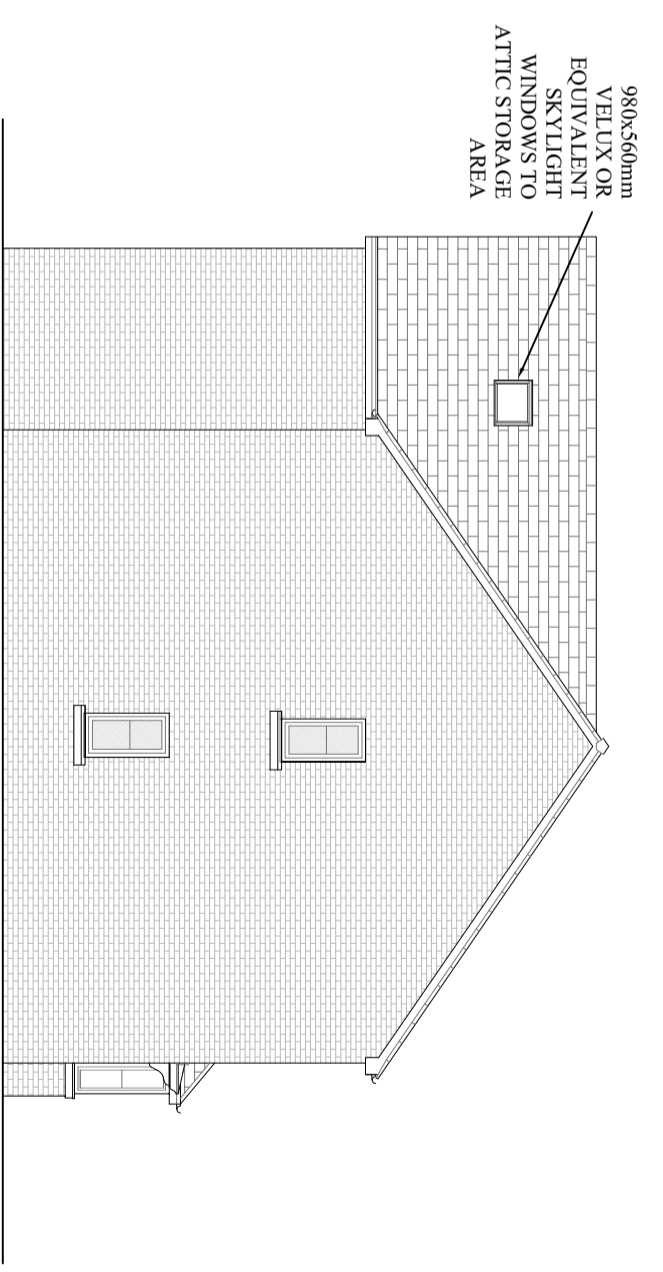

PROPOSED SIDE ELEVATION

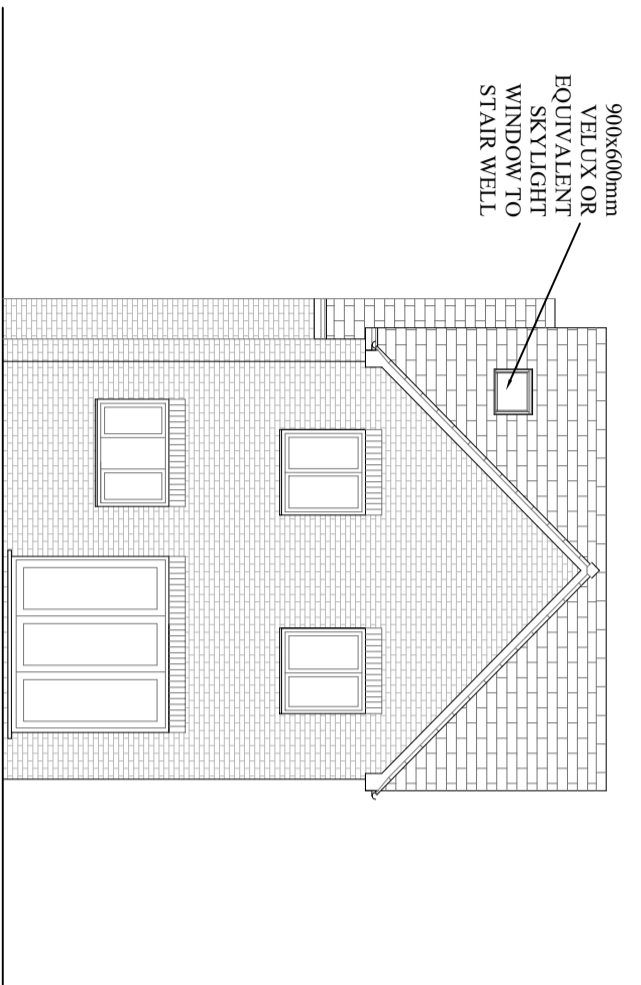

PROPOSED REAR ELEVATION

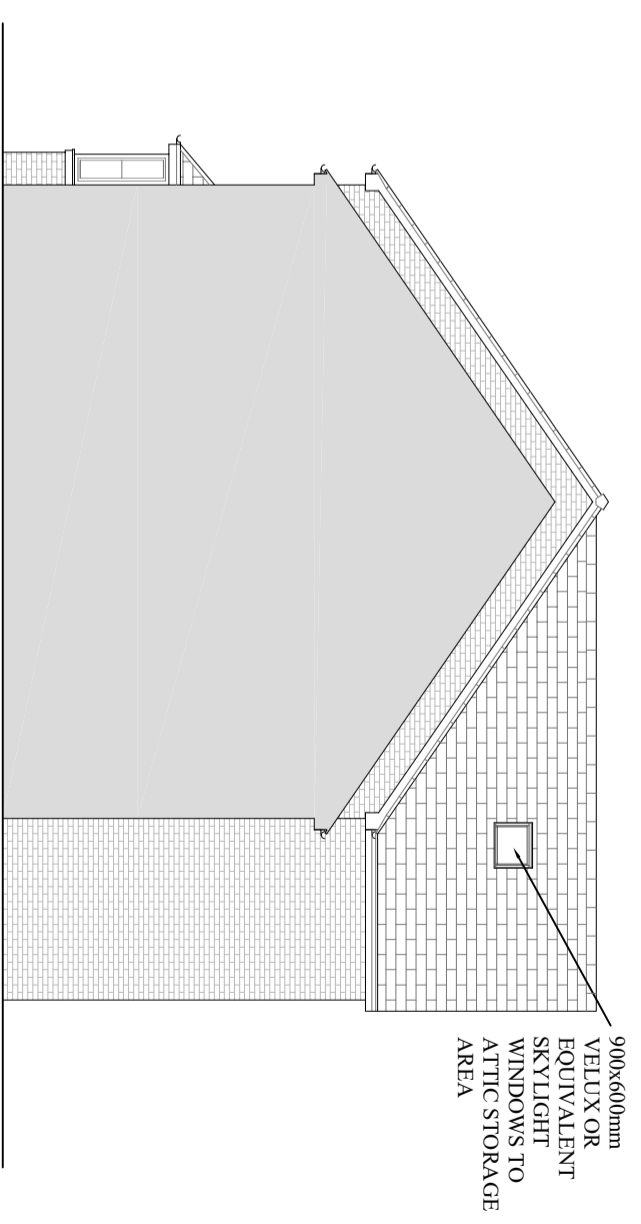

PROPOSED SIDE ELEVATION

NOTE:-
ALL DIMENSIONS IN MILLIMETRES UNLESS SHOWN OTHERWISE.

project title
**PROPOSED EXTENSION & LOFT
CONVERSION AT
34 DRUM TOWER VIEW, CAERPHILLY.**

drawing title
PROPOSED ELEVATIONS

scale	date	drawn	checked
1:100 @ A3	Nov'23		
project ref.	drawing no.	rev.	
	103		