


Notes

THIS DRAWING READ IN CONJUNCTION WITH :

| Rev | Description | Date | Dr by | App by |
|-------------|-------------|--------------|----------|-------------|
| original by | Author | date created | 12/22/22 | approved by |
| | | | | Approver |



AMP Architects
0/1
83D Candleriggs,
Glasgow
G1 1LF

w: www.amparchitects.co.uk
t: 0141 345 2992
e: hello@amparchitects.co.uk

| | |
|--|-------------|
| client name | |
| Steven Garry | |
| project | |
| Lawhill | |
| drawing | |
| North, South & Gable Elevations | |
| computer file | plot date |
| Z:\Public\AMP\03 AMP Projects\22.07 Lawhill\10 BIM\10.0 WIP Data\220909 Lawhill CLURRENT.rvt | |
| project number | scale |
| 22.07 | 1 : 100 @A3 |
| drawing number | issue rev |
| L(20)002 | PLANNING |


This drawing is to be read in conjunction with all related drawings. All dimensions must be checked and verified on site before commencing any work or producing shop drawings. The originator should be notified immediately of any discrepancy. This drawing is copyright and remains the property of AMP Architects.



North Elevation
1 : 100



South Elevation
1 : 100

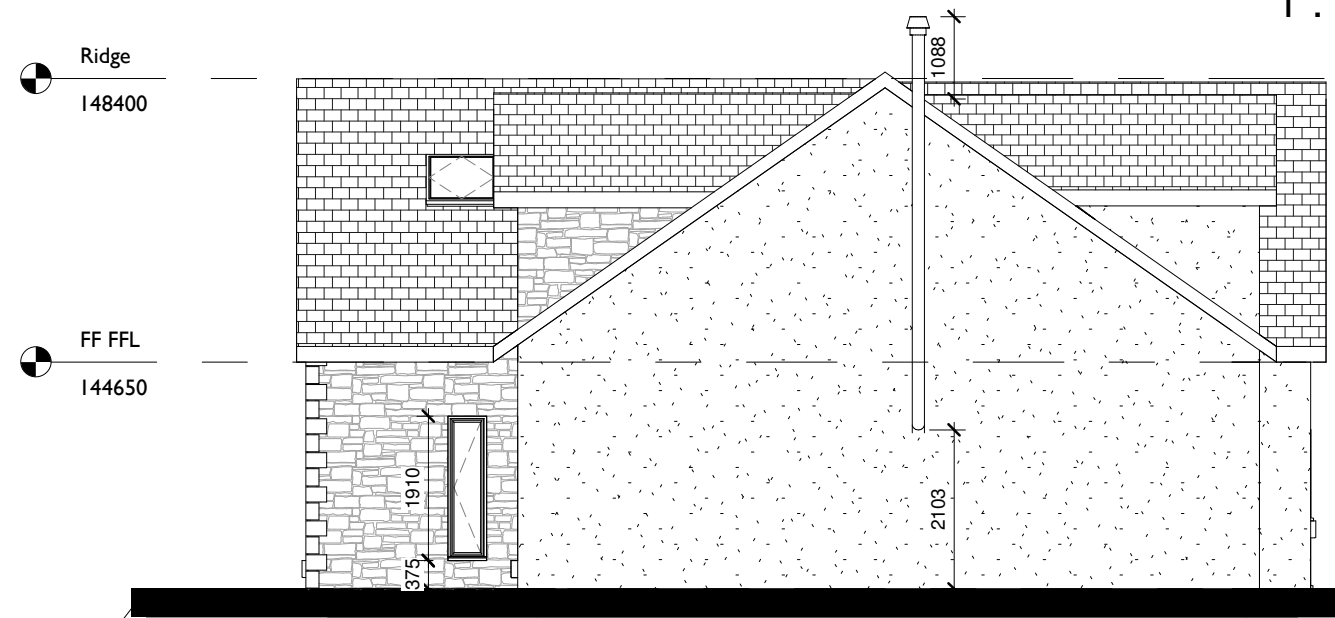

Gable Elevation
1 : 100

