



# Notes

THIS DRAWING READ  
IN CONJUNCTION  
WITH :

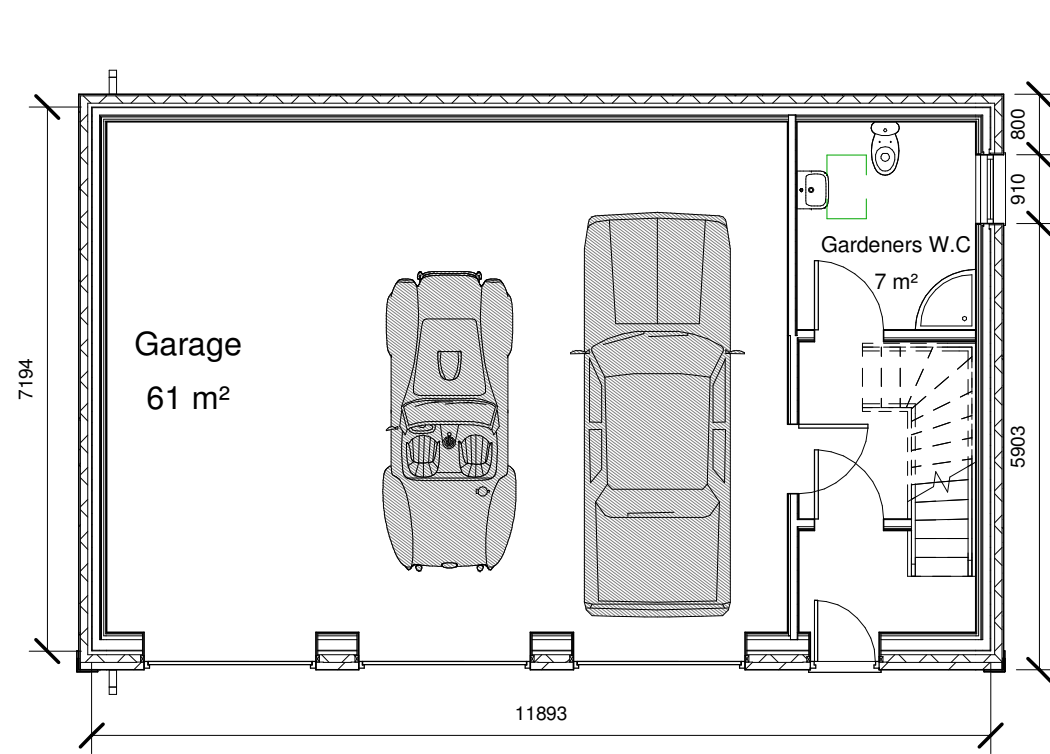

Ground Floor Plan

1 : 100

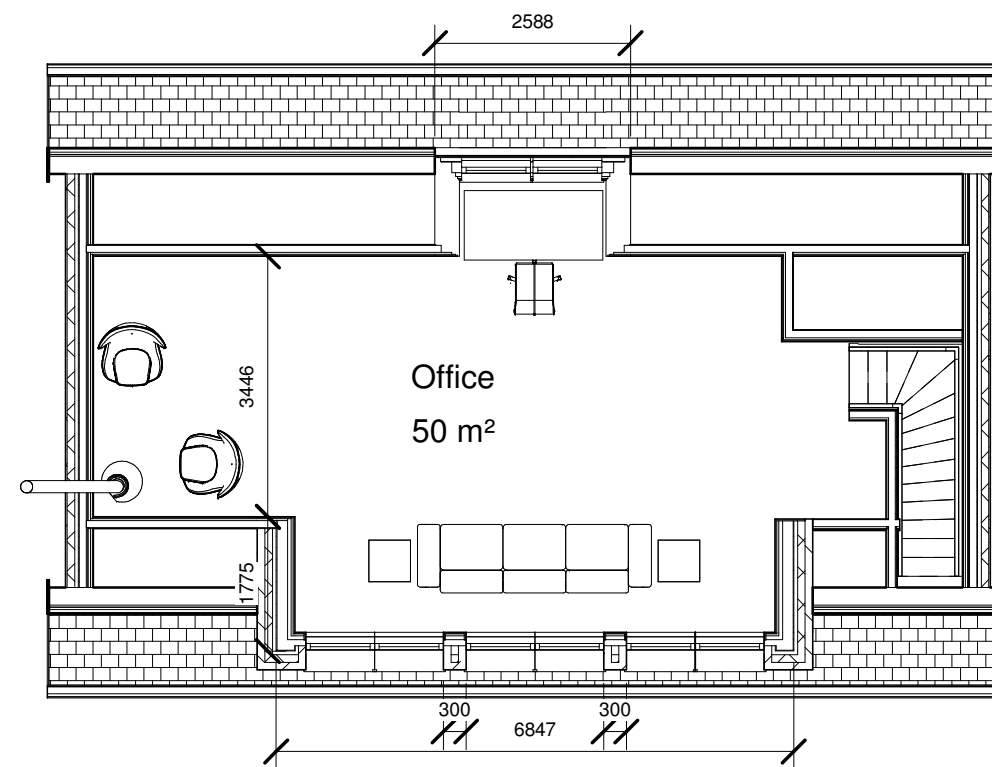

First Floor Plan

1 : 100

Rev	Description	Date	Dr by	App by
original by Author		date created 10/13/22		approved by Approver



AMP Architects  
0/1  
83D Candleriggs,  
Glasgow  
G1 1LF

w: www.amparchitects.co.uk  
t: 0141 345 2992  
e: hello@amparchitects.co.uk

client name		
Steven Garry		
project		
Lawhill		
drawing		
Garage 2 - Floor Plans		
computer file	plot date	
Z:\Public\AMP\03 AMP Projects\22.07 Lawhill\10 BIM\10.0 WIP Data\Lawhill Garage 2.rvt		
project number	scale	
22 07	1 : 100 @A3	
drawing number	issue status	rev
L(10)101		

This drawing is to be read in conjunction with all related drawings. All dimensions must be checked and verified on site before commencing any work or producing shop drawings. The originator should be notified immediately of any discrepancy. This drawing is copyright and remains the property of AMP Architects.

