



01. Existing Ground Floor Plan

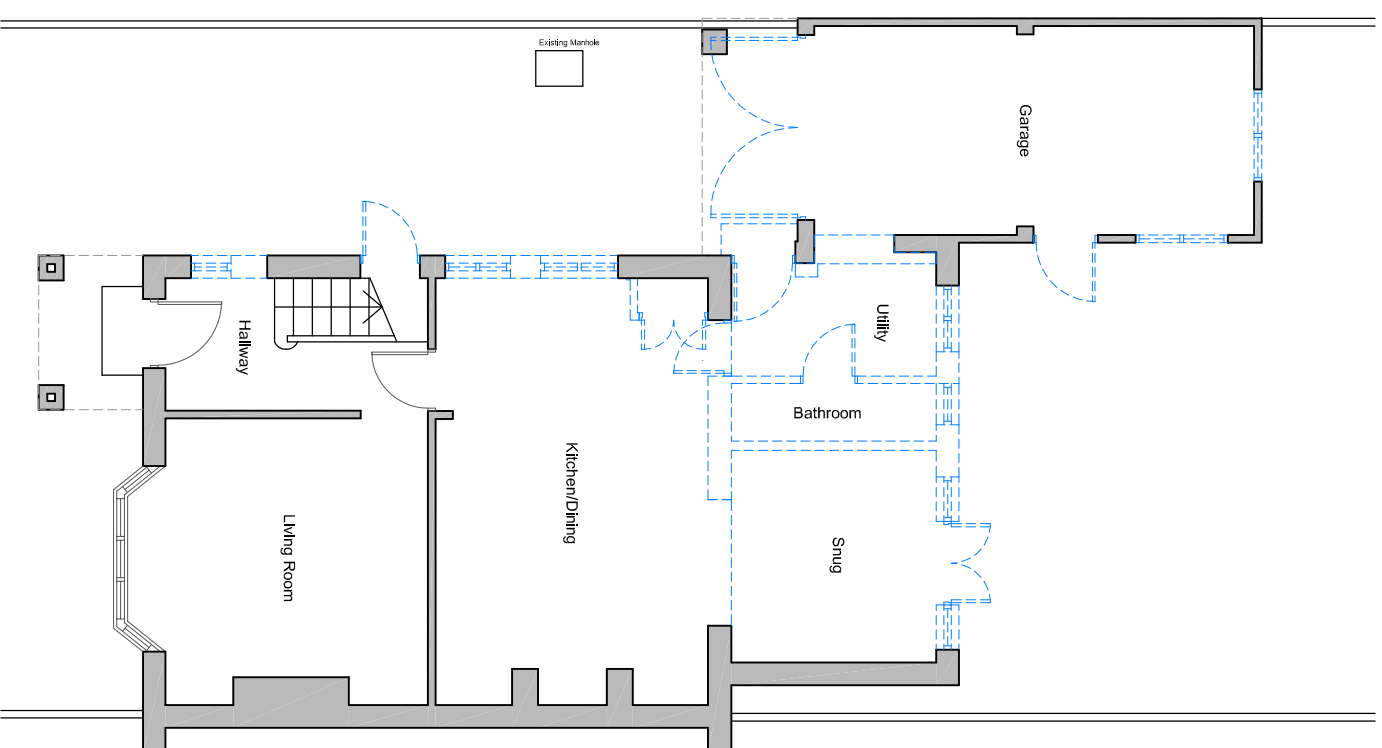

02. Demolition Ground Floor Plan

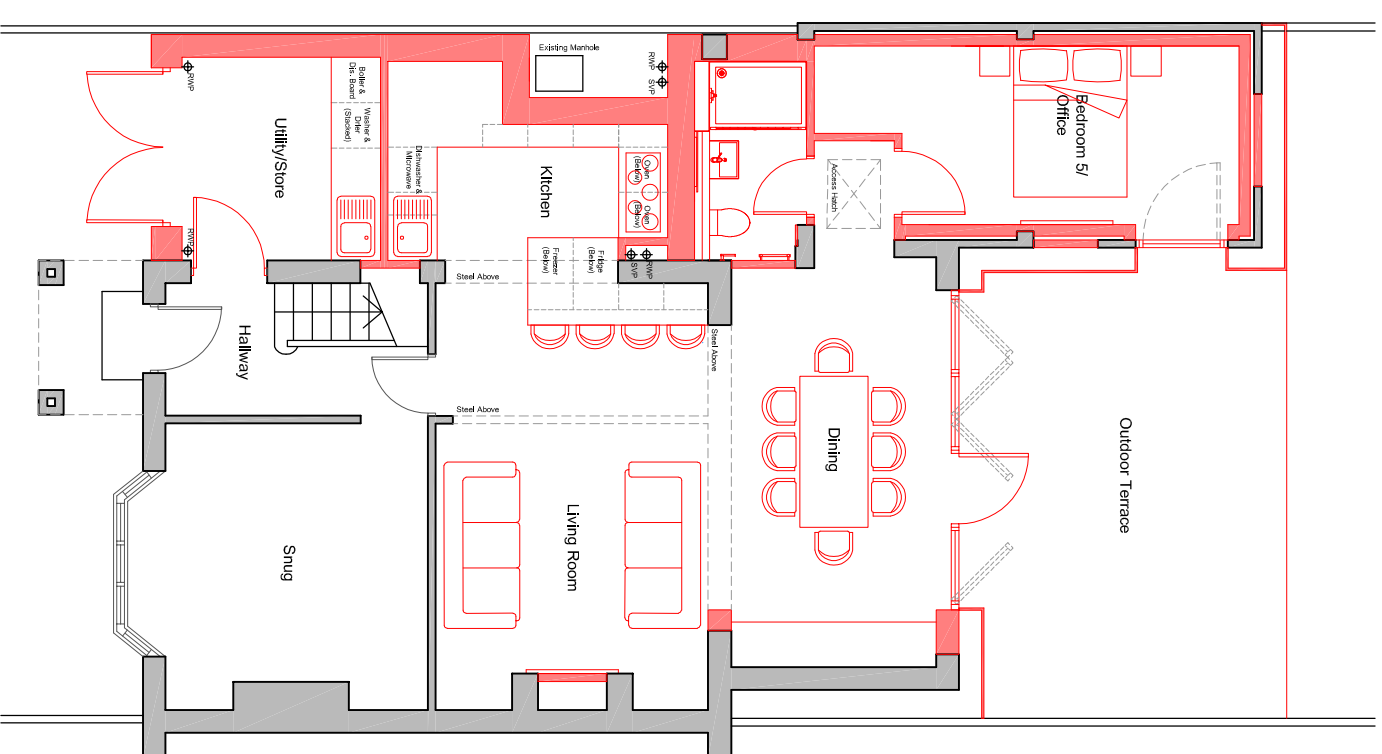

03. Proposed Ground Floor Plan

- KEY:
- Existing & Retained
 - Demolished
 - New
 - RL Rooflight

P01 - Listed for planning approval

New Description

2023-12-04

Date

MM

Drawn By

CA

Checked By



Project
20 Church Lane, Methley

The
Existing & Proposed Ground Floor Plan

Client
Mr M. Whitaker & Ms C. Jones

Project
Planning (Stage 3)

Project - Client - Volume - Level - Type - Risk - Number
CHL-ARC-ZZ-00-DR-A-PL0001

Status
S4 P01

ABC Project Number
0001