



01. Existing First Floor Plan

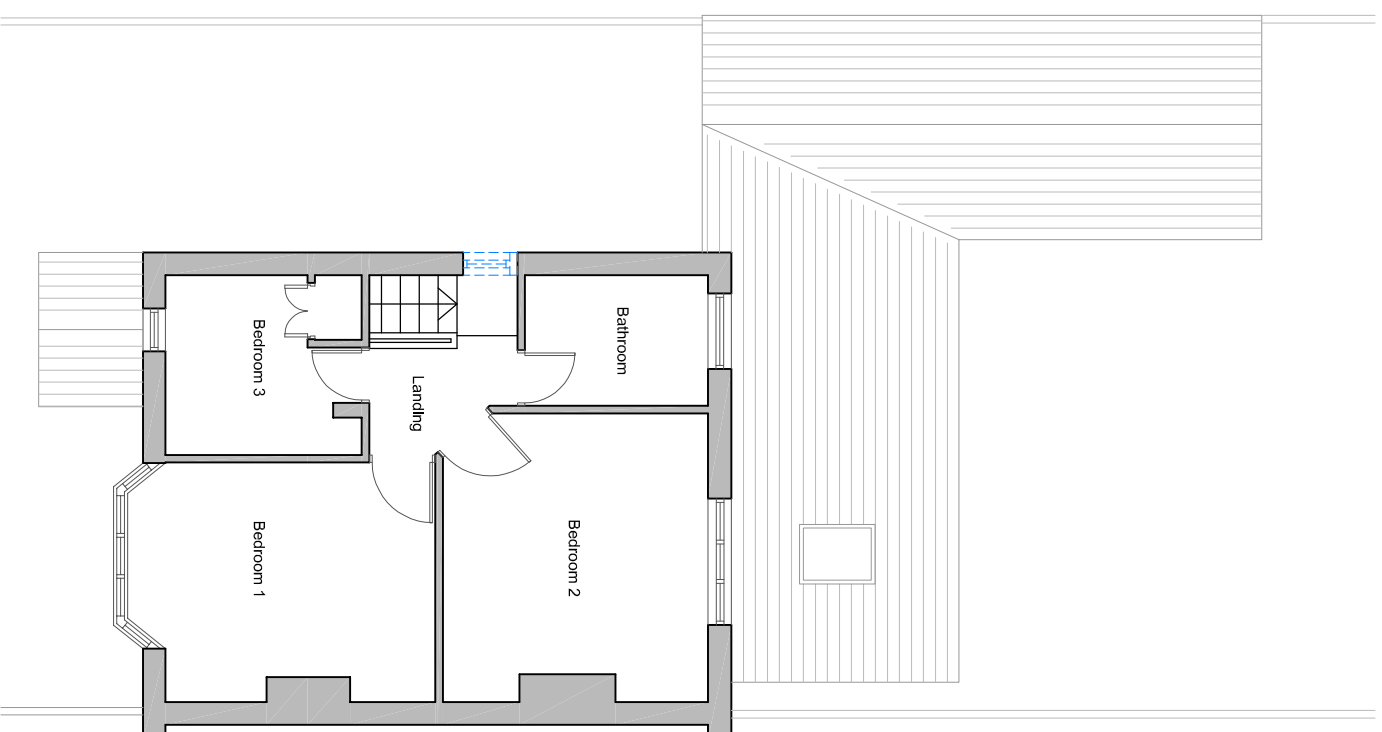

02. Demolition First Floor Plan

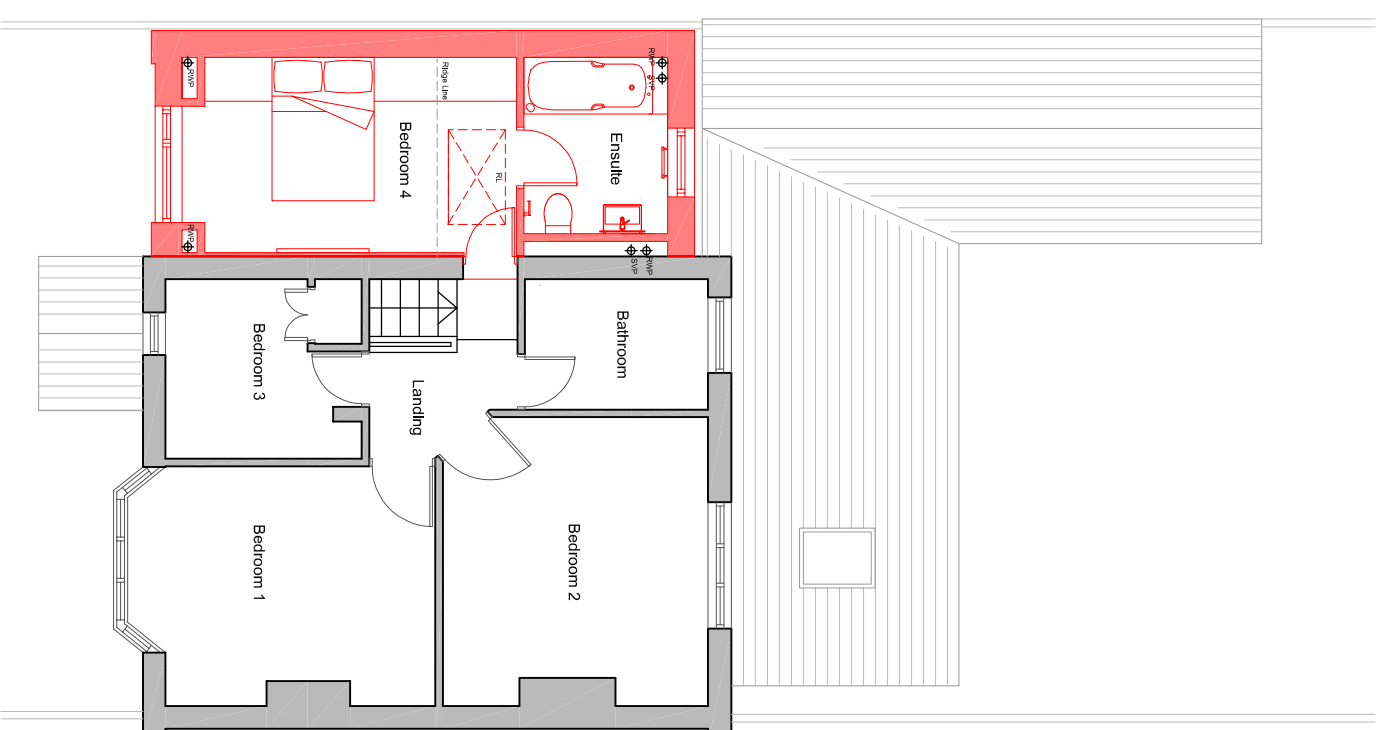

03. Proposed First Floor Plan

- KEY:
- Existing & Retained
 - Demolished
 - New
 - RL Rooflight

P01 Revised for planning approval

New Description

2023-12-04

Date

MM

Day By

CD

Chk By

Project
20 Church Lane, Methley

Title
Existing & Proposed First Floor Plan

Client
Mr M. Whitaker & Ms C. Jones

Project
Planning (Stage 3)

Scale:
1:100 @ A3

Drawings Number
CHL-ARC-ZZ-01-DR-A-PL0002

Project - Client - Volume - Level - Type - Risk - Number



Status Revision

S4 P01

ABC Project Number

0001