

©2010 Arqiva
 All rights reserved. No part of this publication may be reproduced, stored in a retrieval system or transmitted in any form or by any means (Electronic, Mechanical, Photocopying, Recording or otherwise), without the prior written consent of the Company.

NOTES

PROJECT No.	234270			
CELL No.	LTN022			
PROJ No	234270			
42	PLANNING AMEND	02/01/24	TGT	IM
PROJ No	220008			
41	PROJECT REMOVAL	07/11/23	MC	MC
PROJ No	234270			
40	AS BUILT	22/09/23	TGT	MIT
PROJ No	11997675			
39	EXCLUSION / DROP ZONE PLAN	16/06/22	KML	JHF
PROJ No	234270			
38	PLANNING AMEND	11/01/22	DAL	GV
ISS	REVISION	DATE	DRN	APP

PROPOSED EE 1No. 0.4m DISH (D1) C/W ASSOCIATED ODU MOUNTED ON BACK PLATE AT 41.0m MEAN, BEARING 210° E.T.N. ID No. EQU900277865 TO BE MOUNTED ON NEW Ø88.9 x 5 x 1000mm LONG CHS SUPPORT POLE FIXED TO LEG 'D'. CABLE LENGTH REQUIRED 80.0m. CABLE CLAMP



Crawley Court, Winchester, Hampshire, SO21 2QA
 Tel. 01962 823434. Fax. 01962 822378


SITE No 141120
 LUTON
 ARQIVA SITE
 WOLSTON CLOSE
 LUTON
 BEDFORDSHIRE
 LU1 5SU
 NGR TL 08100 21070
 OS GRD 508100 221070

TITLE
 SITE PLAN
 PROPOSED
 H3G & EE LTD
 SCALE 1:200
 DRAWN IM 27/05/11
 APPROVED TGT 02/01/24

DRG No. Sheet 1 of 1 Rev
 141120-02-130-MD042 42

H3G & EE IDU INSTALLED WITHIN TX RACK

H3G & EE 1No. 9 WAY ROXTEC GLAND, 3No. HYBRID CABLE & 2No. BOB ON BOB LADDER

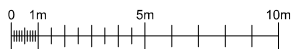

FEINT DETAILS INDICATE LOCATIONS RESERVED FOR OTHER PROPOSALS WHICH MAY BE THE SUBJECT OF SEPARATE APPLICATIONS