


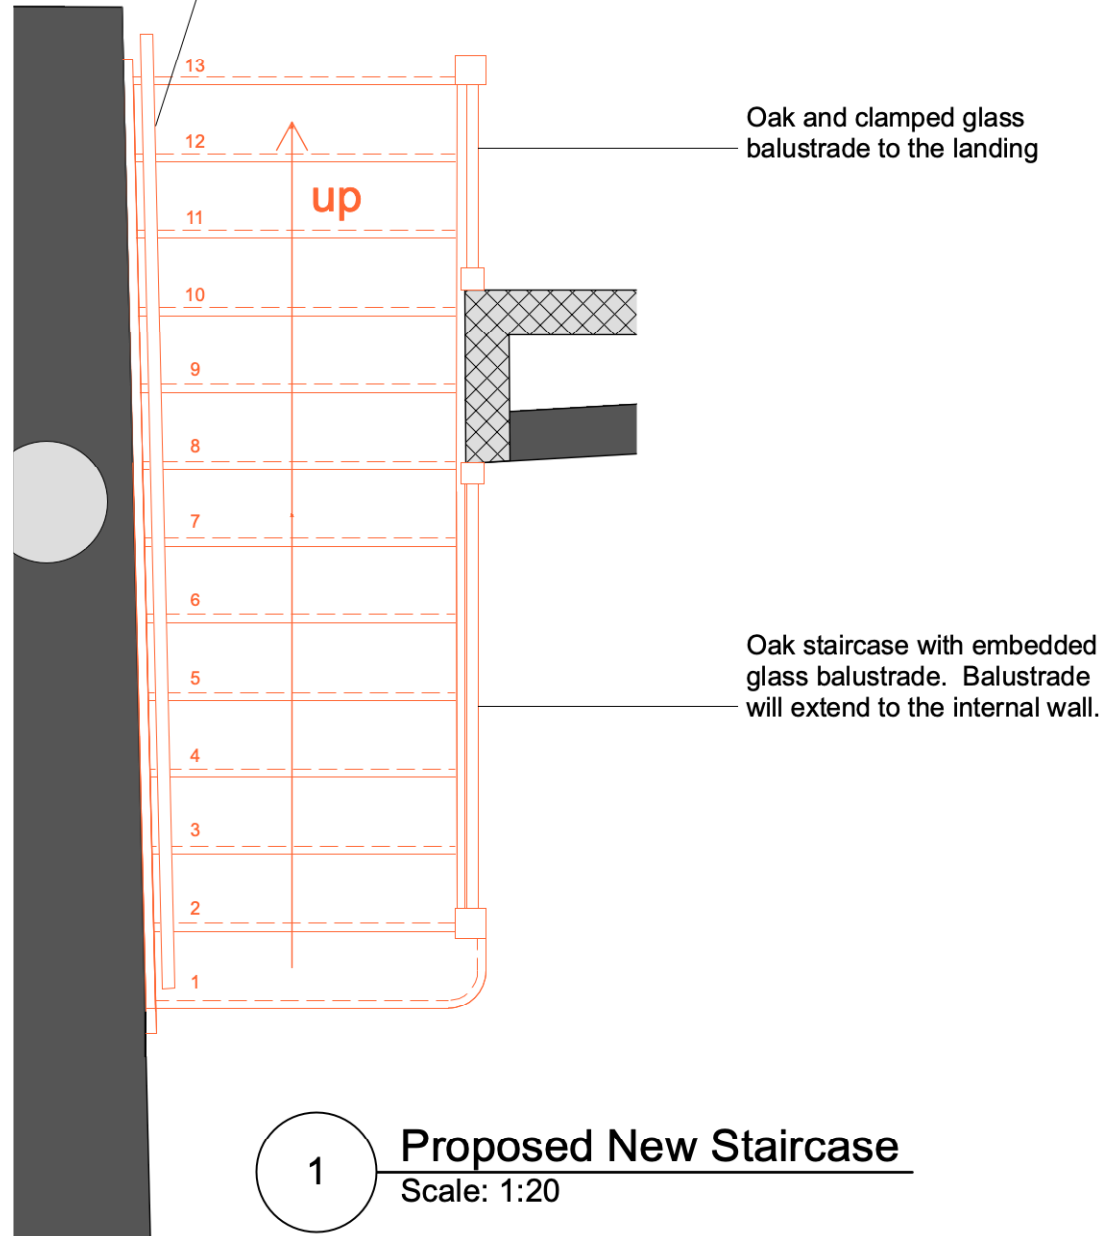


Oak mopstick handrail



GENERAL NOTES

- This drawing is to be read in conjunction with all other consultants engineers and specialist sub contractors drawings, All items are to be cross referenced throughout design, tender, construction.
- Any discrepancies whatsoever discovered must be reported to the CA or Concept Zero Architects as soon as they become apparent.
- The main contractor is responsible for checking all dimensions prior to commencement of work.
- All specified manufacturers are o.s.a. (or similar approved) o.e.a. (or equal approved) whether stated or not, Any equivalent product or manufacturer must be approved in writing by the CA (Contract Administrator) before use.
- Grid Lines are generally inside face of blockwork.
- All movement joints are 10mm wide and contained within vertical brickwork perpends. For movement joints within structural frame refer to structural engineers drawings.
- All steelwork shown on these drawings is based on structural philosophy it is to be fully designed, detailed, dimensioned by others. Refer to structural engineers plans for up to date structural design. Refer to setting out plans for grid lines and brickwork setting out.

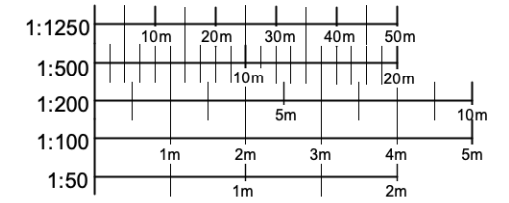

P1	11/12/23	Initial Issue	JAO
Rev	Date	Revision	Author



Concept Zero Architects Ltd
Telephone: 01858 322322
studio@conceptzero.co.uk - www.conceptzero.co.uk

Client	Claire Smith & Matthew Blake		
Job Ref	The Laurels, Lyddington		
Dwg Title	Stair Details Planning Application		
Drawn	Date	Checked	Date
JAO	11/12/23		
Scale:Size As shown printed @ A3			

Job Number	Category	Sub Category	Document Number	Revision
CZ417	02	04a	109	P1

The copyright of this drawing is vested in the Architect/ Designer and must not be copied or reproduced without his written consent. Figured dimensions only to be taken from this drawing. All contractors and / or specialists must visit the site and be responsible for taking and checking all dimensions relative to this work.