


**Notes**

This plot has been prepared with a scaling accuracy for a plot at a scale of 1/50  
All levels are in metres and related to a local datum.

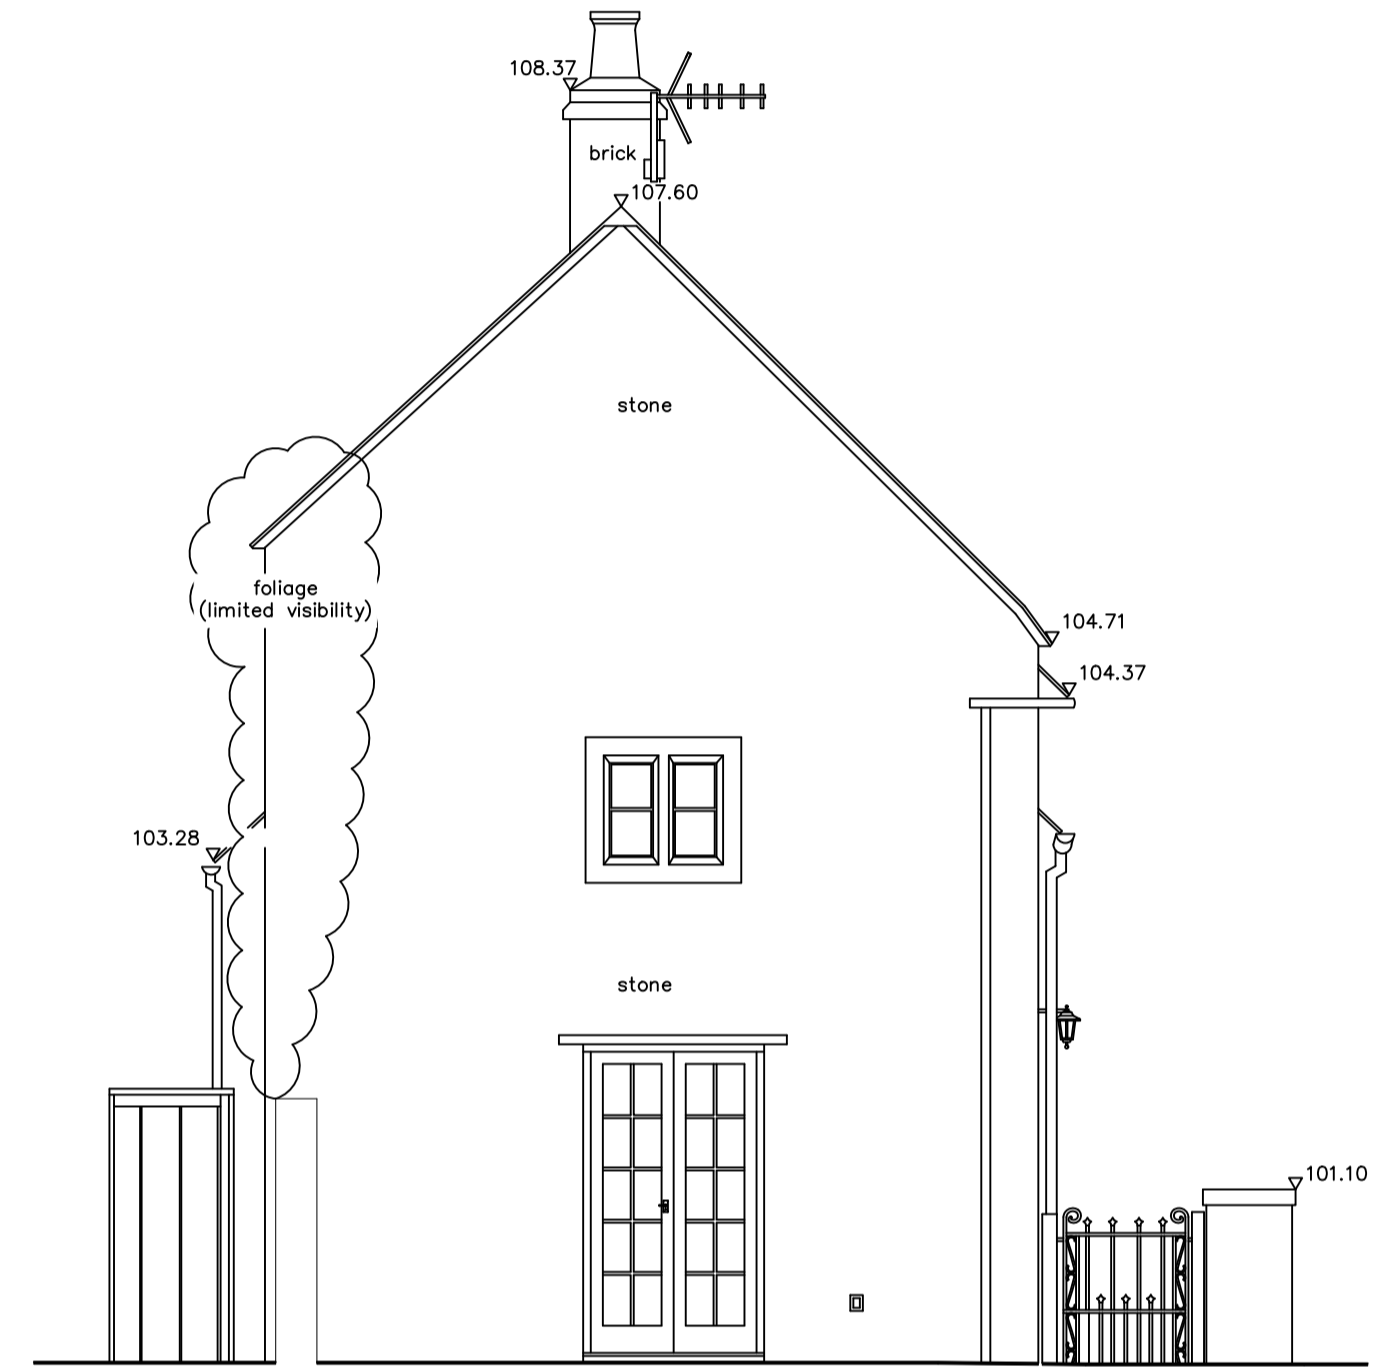

**NORTH-EAST ELEVATION**  
2 (97.00m A.D.)



**SOUTH-WEST ELEVATION**  
2 (97.00m A.D.)



Scale = 1 : 50

TLIKJ ©CPB Surveys Ltd. A/CAD

JOB  
**The Laurels**  
45 Main Street  
Lyddington  
Rutland, LE15 9LR

CLIENT  
**Concept Zero Architects Ltd**

TITLE <b>Elevations</b>	DWG No <b>5676/05/R1</b>
----------------------------	-----------------------------

SCALE <b>1/50 @ A1</b>	DATE <b>August 2023</b>
---------------------------	----------------------------



CPB Surveys Limited  
TOPOGRAPHICAL  
&  
MEASURED BUILDING SURVEYORS  
The Arthur Rank Centre, Stoneleigh Park, Stoneleigh,  
Warwickshire, CV8 2LZ  
T: 01926 429565  
E: info@cpbsurveys.com