



Existing Rear Elevation



Existing Side Return Elevation and part Section

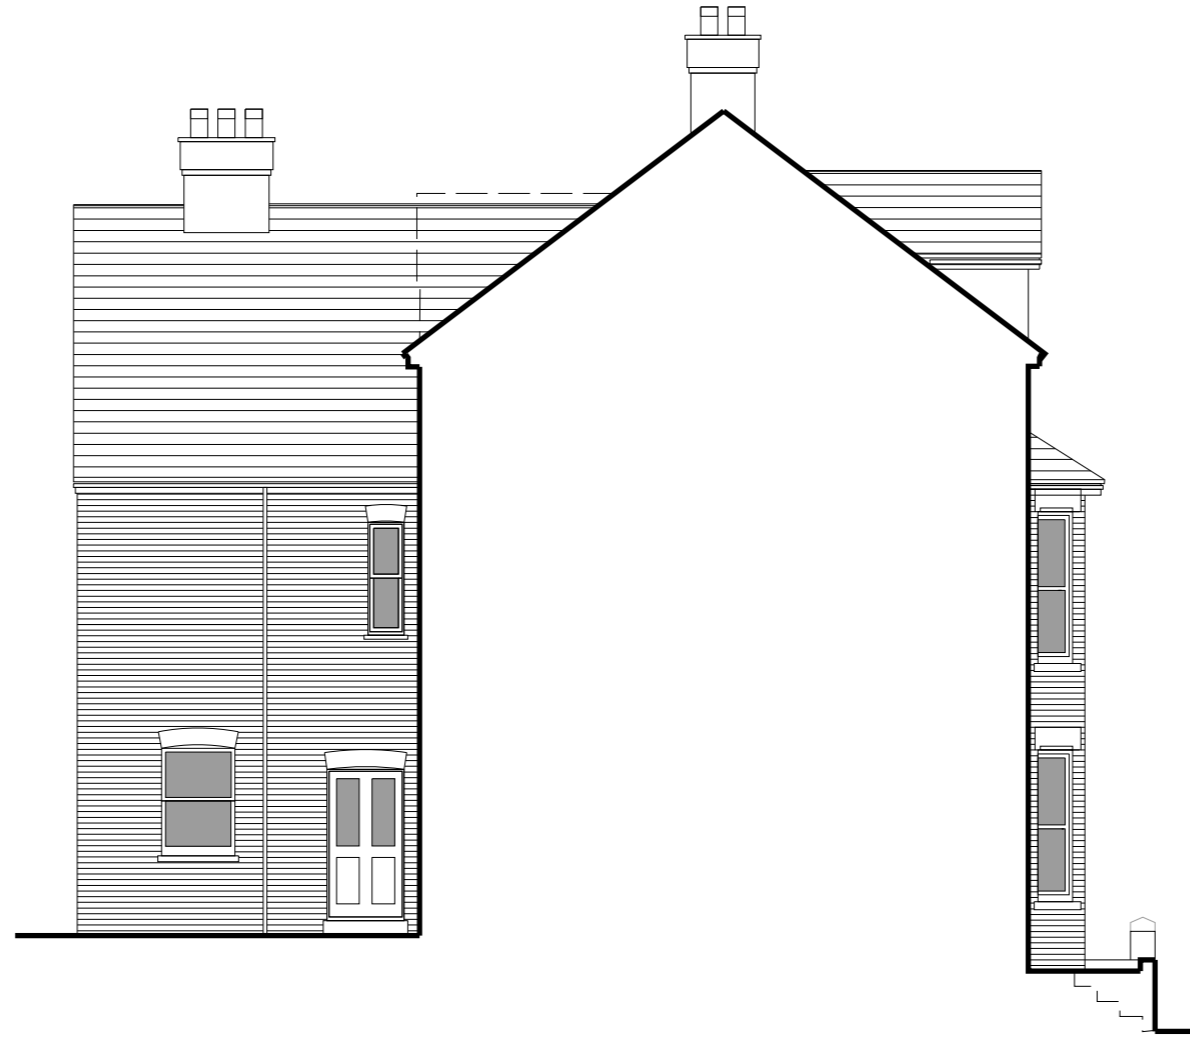

Existing Front Elevation

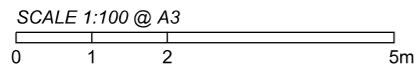

Note:
Drawings produced only for the confirmation of Lawful Development and are not for construction
All works to adhere to Schedule 2, Class A of the Town and Country Planning (General Permitted Development) (England) Order 2015
'the materials used in any exterior work (other than materials used in the construction of a conservatory) must be of a similar appearance to those used in the construction of the exterior of the existing dwelling house.'
Exact positions of rooflight to be gauged to existing joists

Author	Mr & Mrs Dawson	Scale	1:100@A3	RD	
Checker		Date	January 2023	Project No.	JG
Drawn by	18 Mountfield Gardens, Tumbidge Wells	Drawn by		Issue No.	00
	Existing Elevations				23.18MG 26/001