




← 18 Mountfield Gardens →

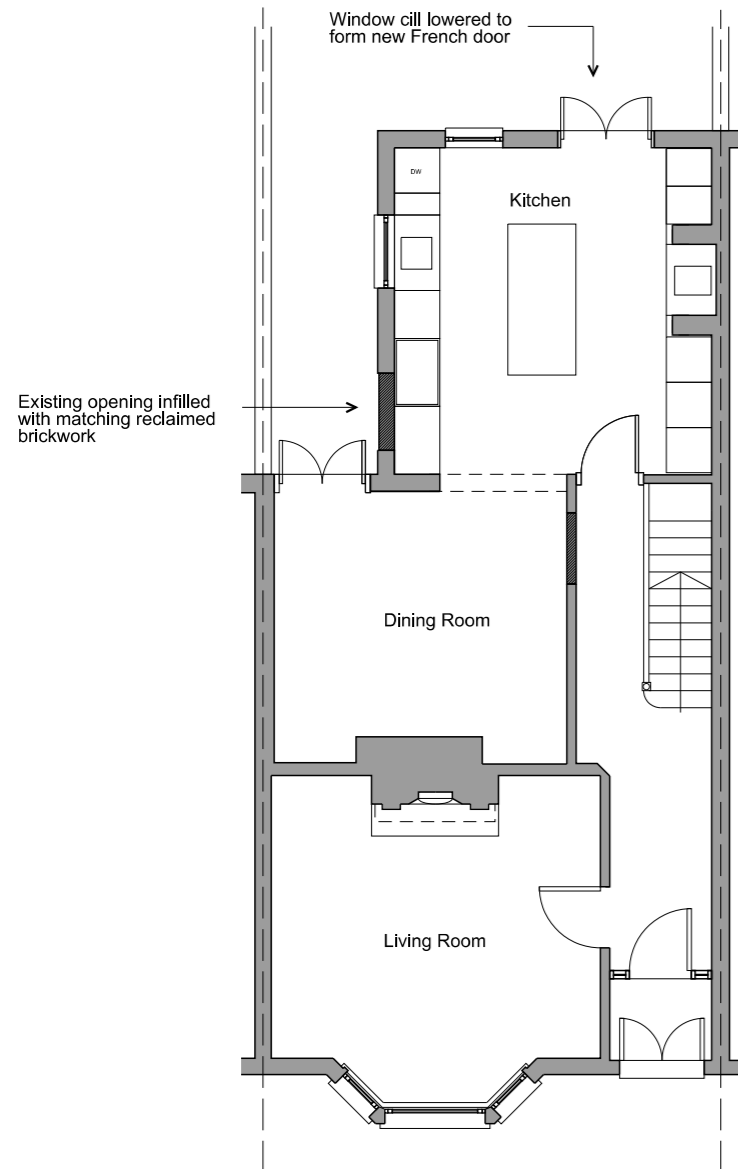


Proposed Ground Floor Plan

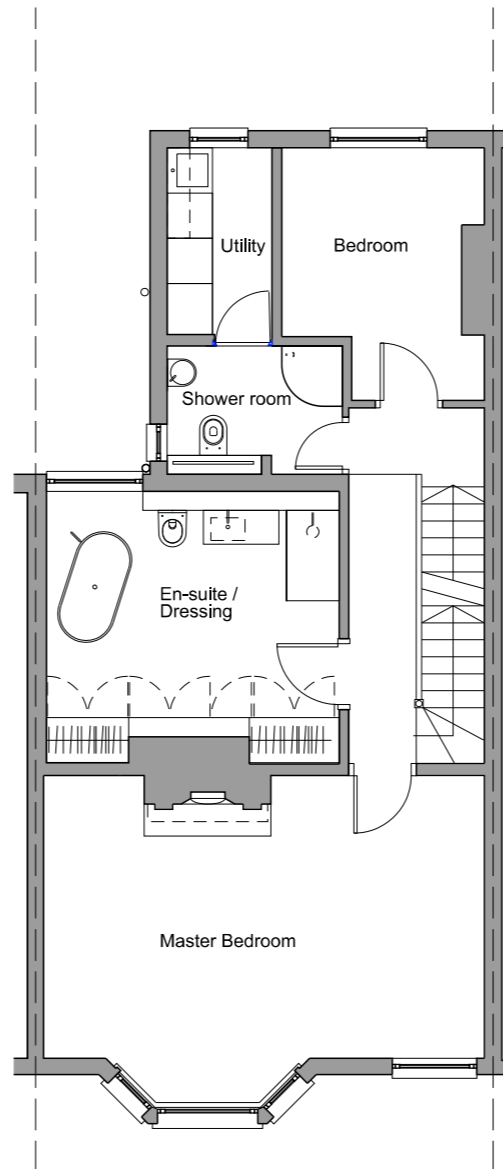

Proposed First Floor Plan

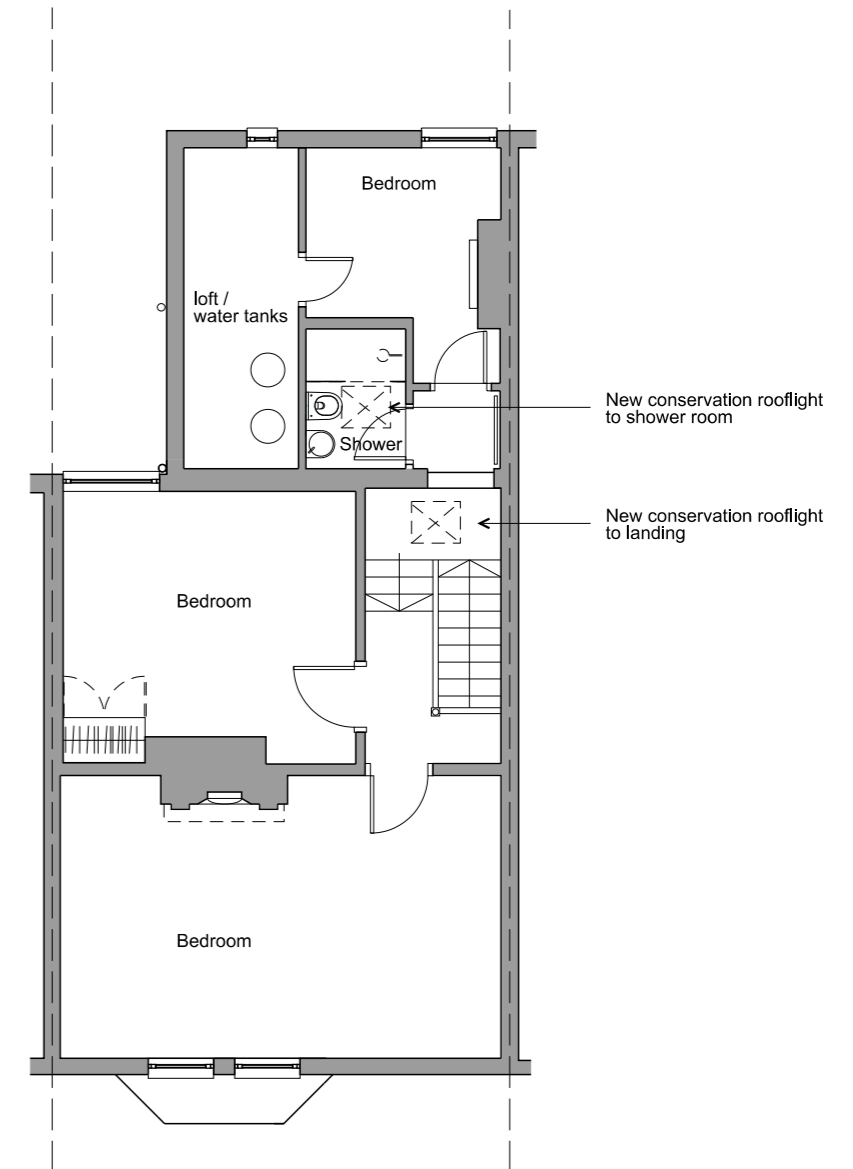

Proposed Second Floor Plan

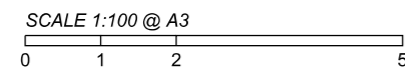

Note:
 Drawings produced only for the confirmation of Lawful Development and are not for construction
 All works to adhere to Schedule 2, Class A of the Town and Country Planning (General Permitted Development) (England) Order 2015
 'the materials used in any exterior work (other than materials used in the construction of a conservatory) must be of a similar appearance to those used in the construction of the exterior of the existing dwelling house.'
 Exact positions of rooflight to be gauged to existing joists