


NOTES


THIS DRAWING IS TO BE READ IN CONJUNCTION WITH OTHER RELEVANT STRUCTURAL DRAWINGS PLUMBING AND ELECTRICAL DRAWINGS. ALL DIMENSIONS TO BE VERIFIED ON SITE & APPROVED BY THE ENGINEER. ANY DISCREPANCIES SHOULD BE NOTIFIED IMMEDIATELY. THIS DRAWING IS COPYRIGHT OF IMPERIUM ARCHITECTURE LIMITED AND SHOULD NOT BE REPRODUCED WITHOUT CONSENT.




Under a section 73 application the drawings are amended to increase the depth of the extension

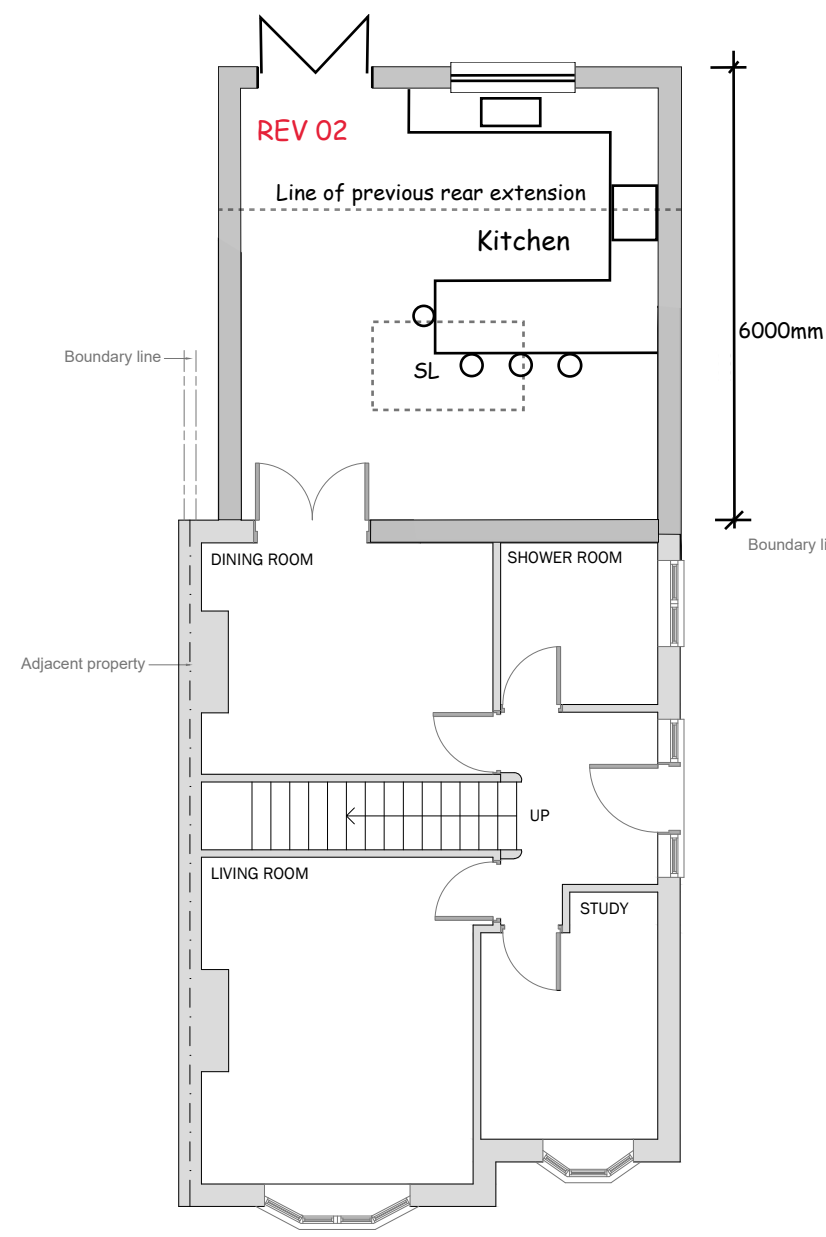

PROPOSED GROUND FLOOR PLAN

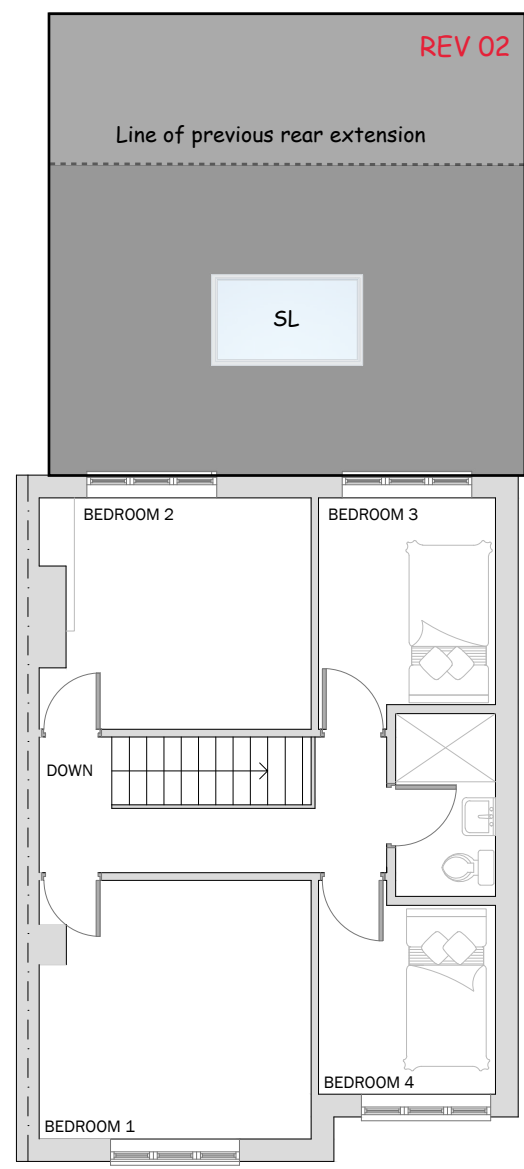

PROPOSED FIRST FLOOR PLAN

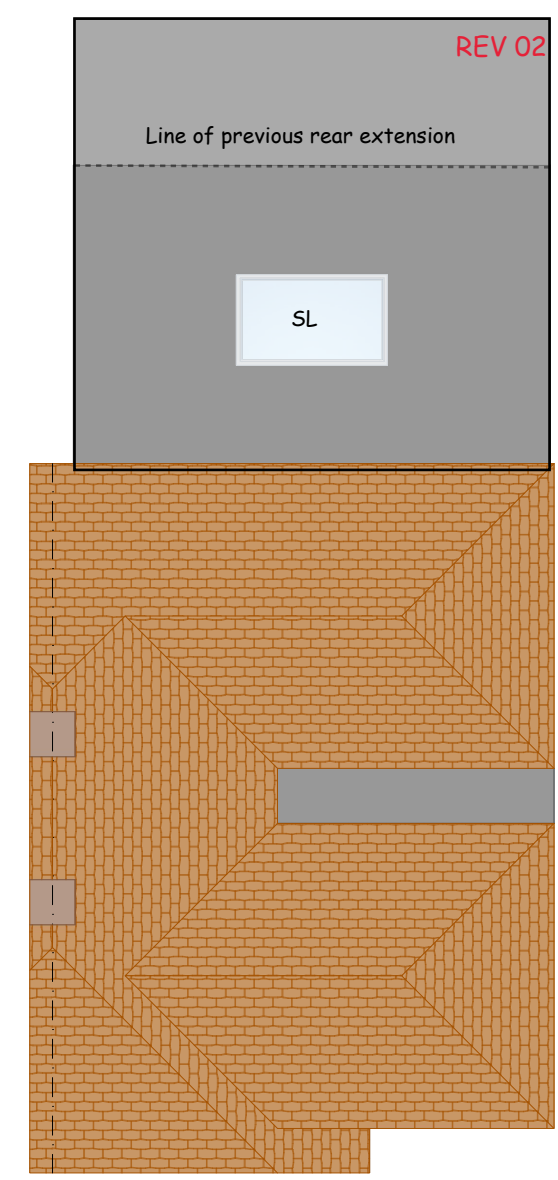

PROPOSED ROOF PLAN

PROJECT

CLIENT: MR & MRS BURT
 SITE ADDRESS: 46 GRACE AVENUE, MAIDSTONE, KENT, ME16 0BU

DRAWING

DRAWING TITLE: PLANNING PERMISSION DRAWINGS FOR DOUBLE STOREY REAR EXTENSION & FIRST FLOOR SIDE EXTENSION TO SLOPING ROOF.
 PROPOSED FLOOR AND ROOF PLANS
 SCALE @A3 1:100 DATE: 30/11/22 DRAWN BY: CHECKED BY:

DRAWING NO.

3

REV NO.

REV 2