

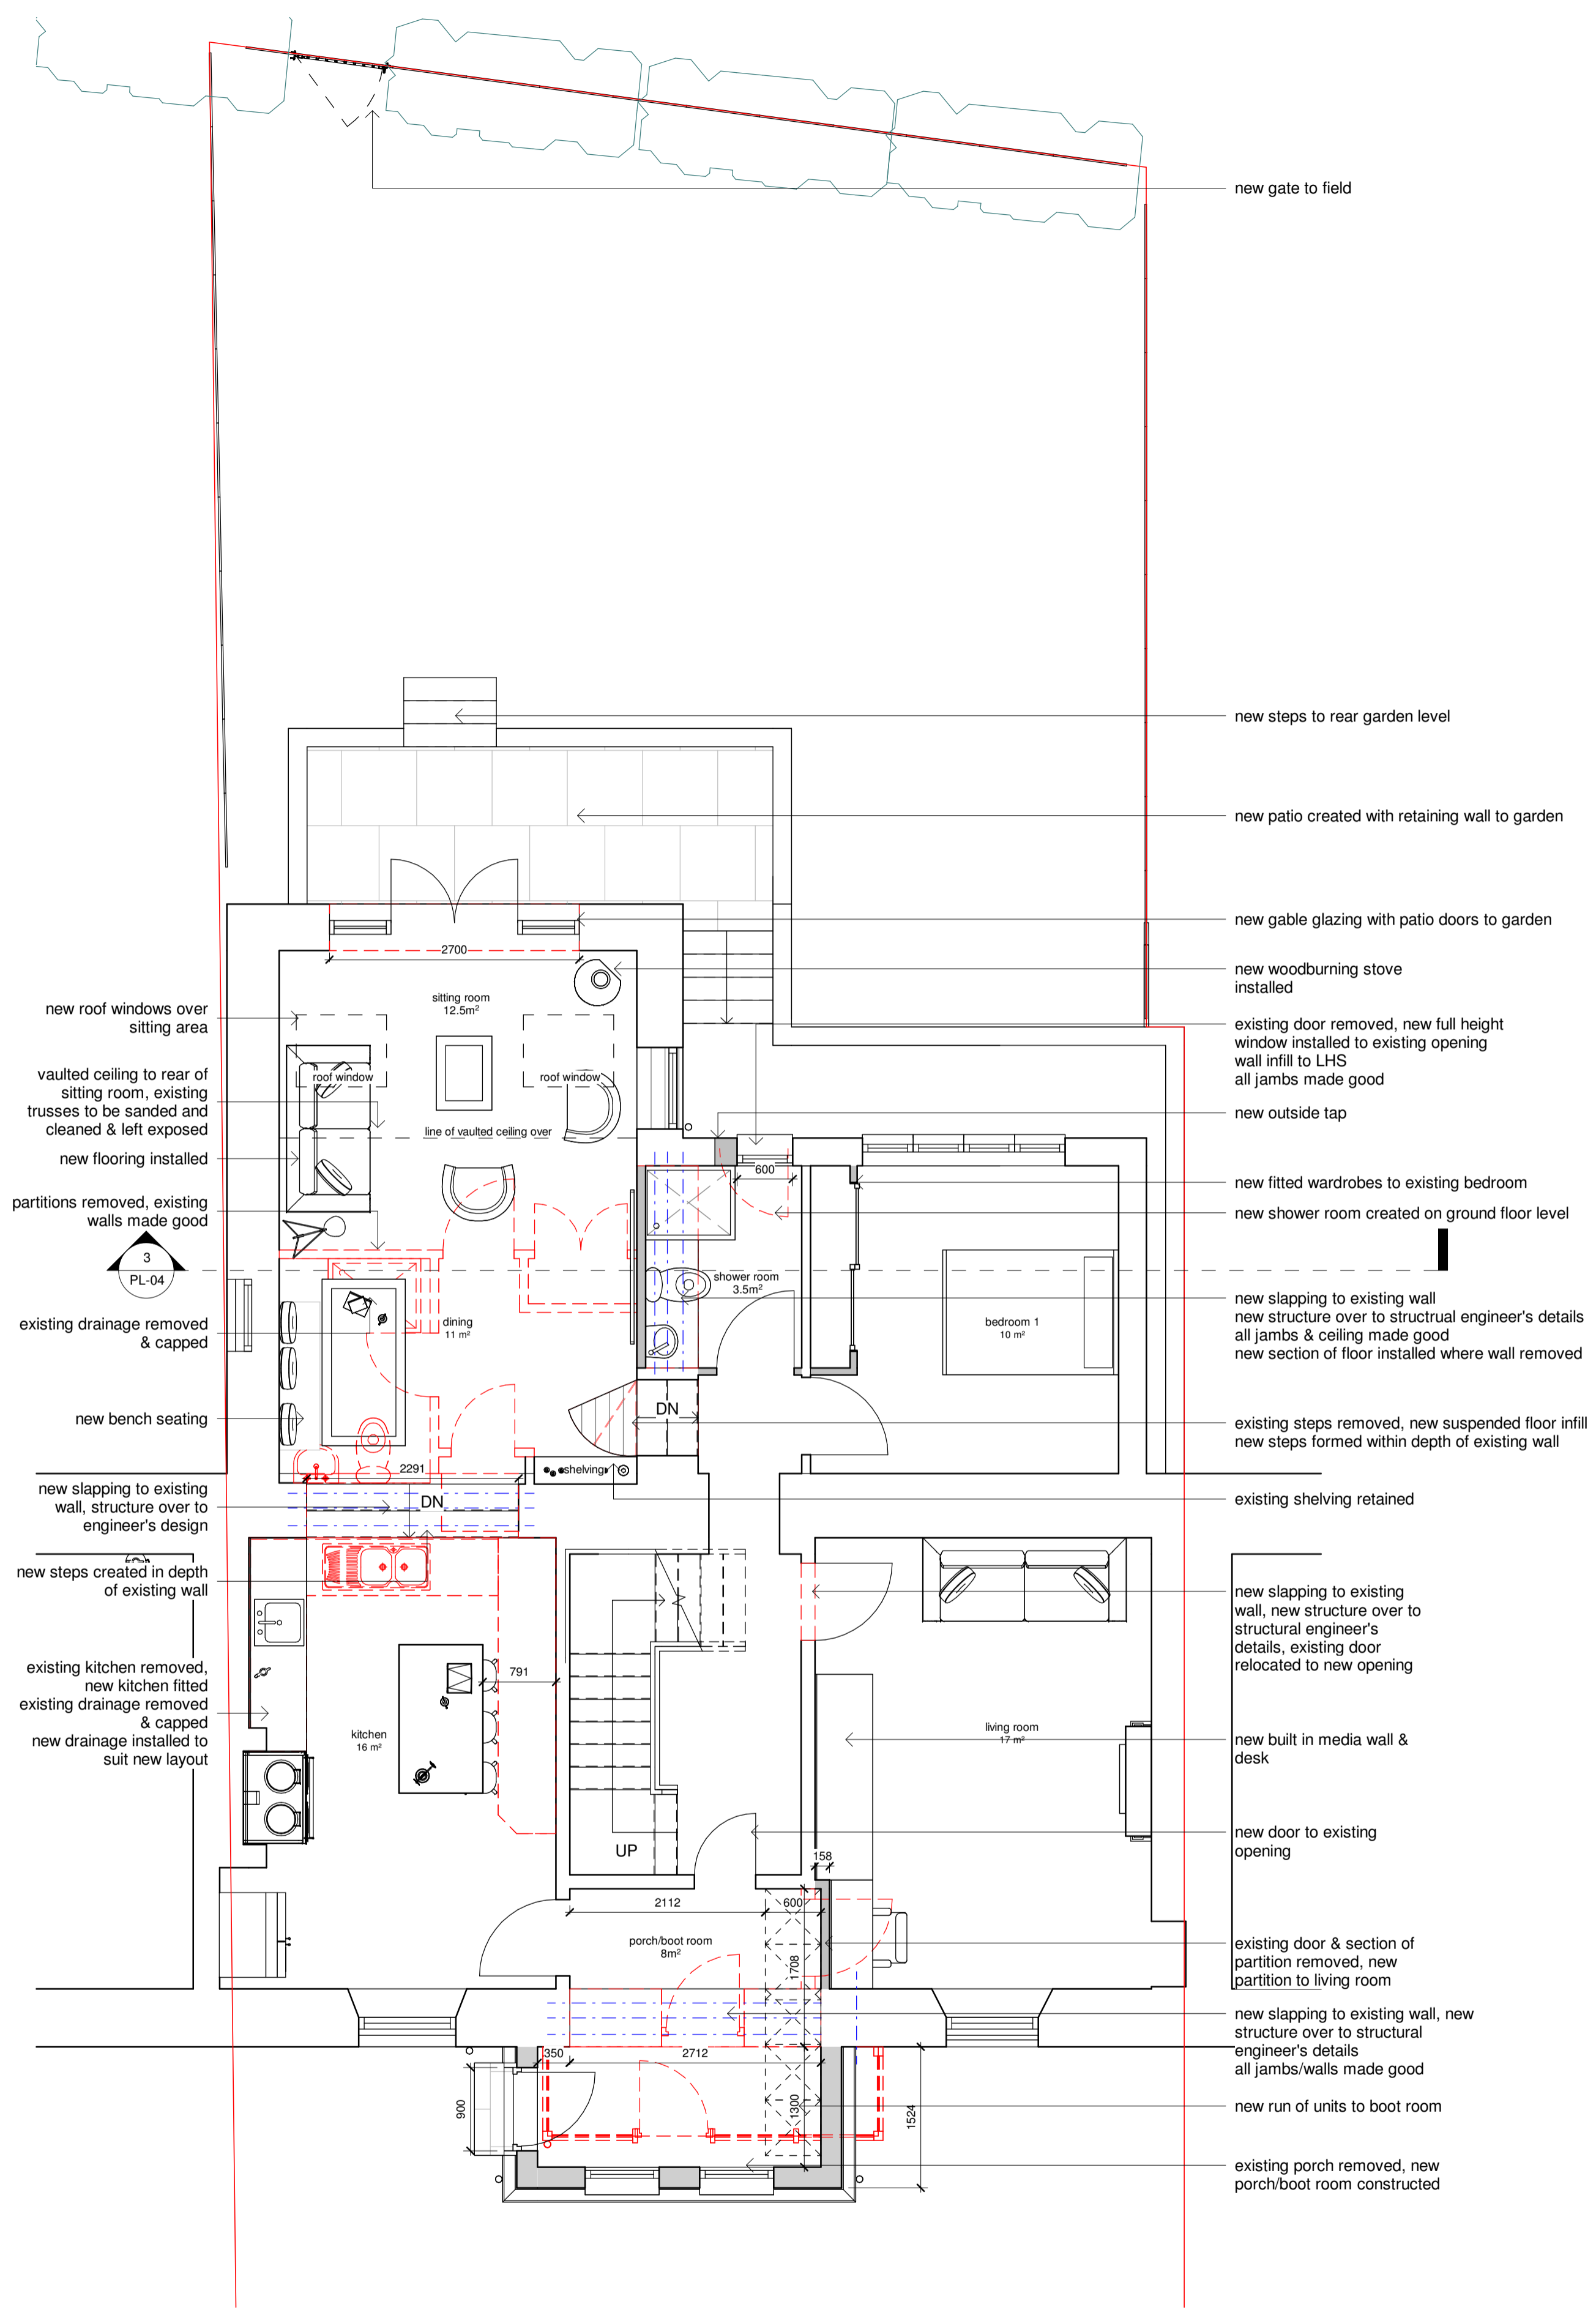


Scale 1:50

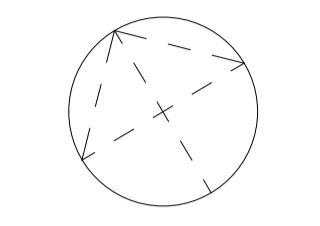

1 Proposed Ground Floor
1 : 50

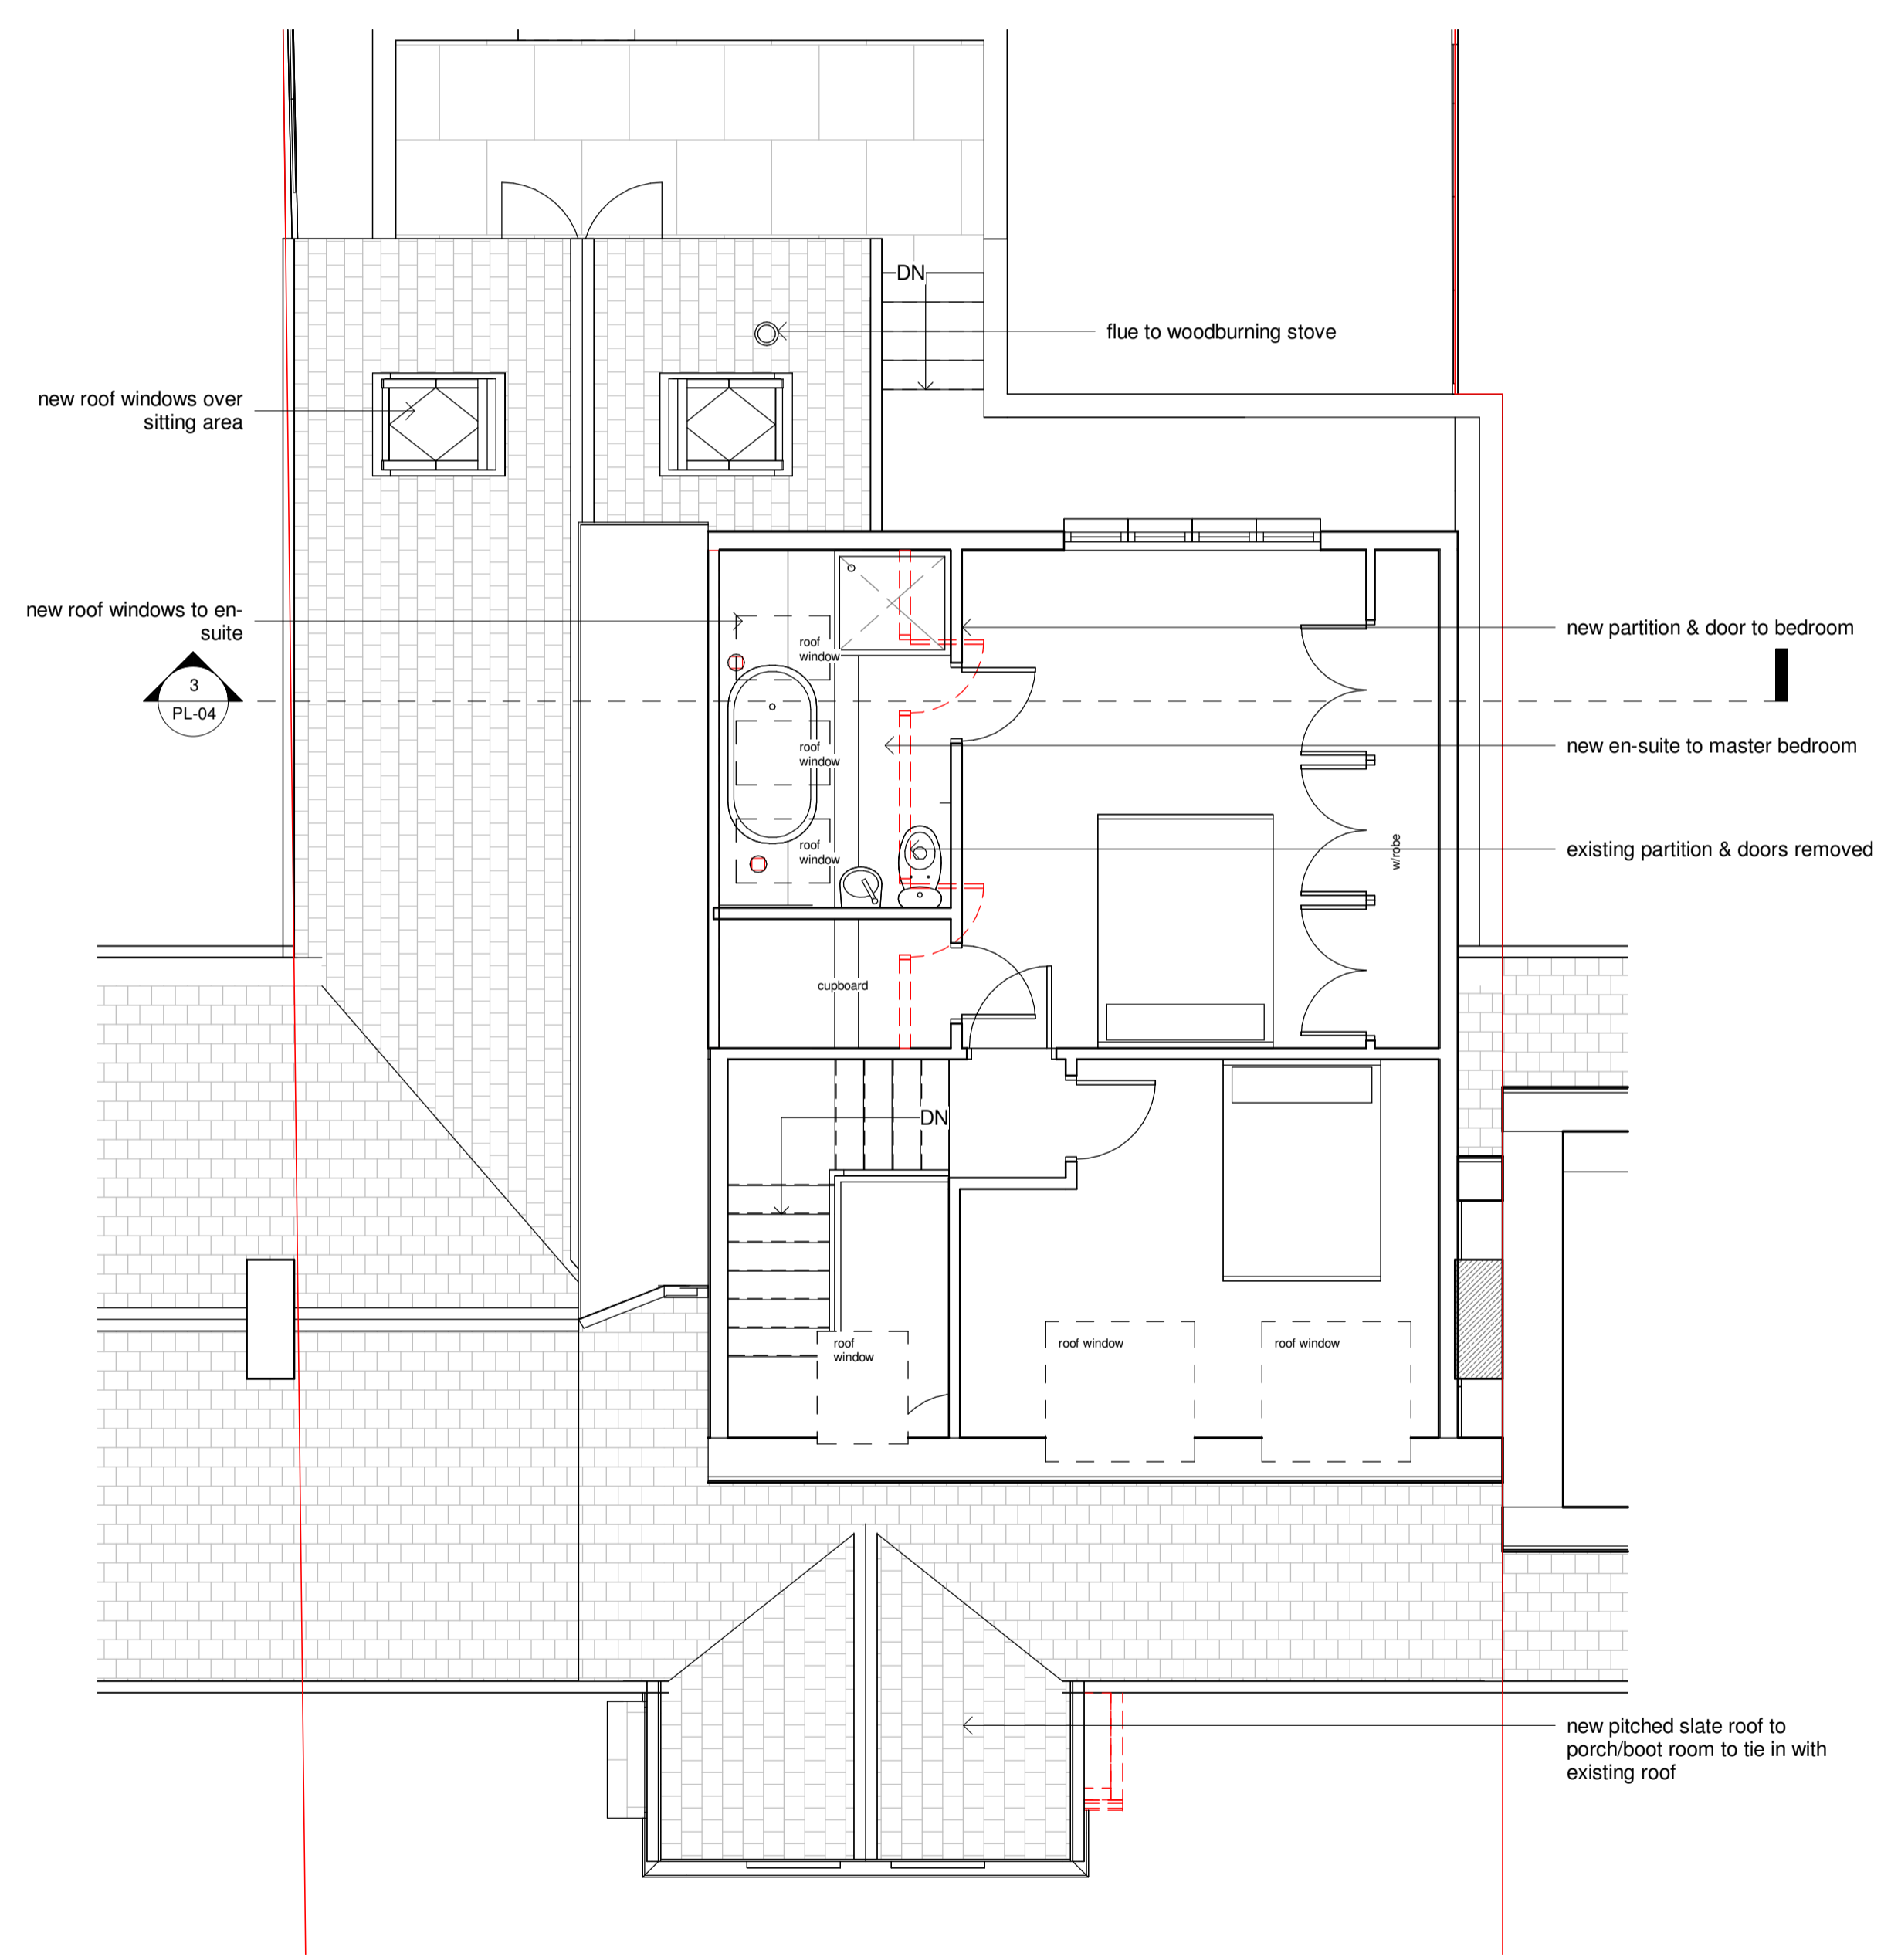

2 Proposed First Floor
1 : 50

No.	Description	Date
-----	-------------	------



Client Mitchell

PL-03

Project:
Alterations & Extension to
3 Balbirnie Cottages, Ruthven, Blairgowrie PH12 8RG

Sheet
PROPOSED PLANS

Scale 1 : 50

Project number 23063

Date Jan 2024

Purpose of Issue Planning

Drawn by FSF/CS