

**GENERAL NOTES**

THIS DRAWING HAS BEEN PREPARED FOR PLANNING PURPOSES ONLY.

THIS DRAWING IS TO BE READ IN CONJUNCTION WITH THE FOLLOWING:


- PIED PIPER 10019036- PLG-00- 23 SITE LOCATION PLAN
- PIED PIPER 10019036- PLG-01- 23 BLOCK PLAN
- PIED PIPER 10019036- PLG-02- 23 EXISTING SITE LAYOUT
- PIED PIPER 10019036- PLG-03- 23 PROPOSED SITE LAYOUT
- PIED PIPER 10019036- PLG-04- 23 TRACKING PLAN
- PIED PIPER 10019036- PLG-05- 23 EV EQUIPMENT
- PIED PIPER 10019036- PLG-06- 23 EV CANOPY DETAIL
- PIED PIPER 10019036- PLG-07- 23 EXISTING SITE ELEVATIONS
- PIED PIPER 10019036- PLG-08- 23 PROPOSED SITE ELEVATIONS




DRAWING IS BASED OFF SURVEY "231115 TOPO 3D (24-11-23)" (DATED - NOV 2023)

ALPTRONIC HYC 300 CHARGERS

PROJECT MANAGERS :



DESIGNERS :




MBH Design Studio Ltd.  
Rosemount House, Rosemount Avenue, West Byfleet, Surrey, KT14 6LB  
www.mbhtd.com t: 01932 352 727 f: 01932 351 545

PHASE : **PLANNING**

REV	DATE	BY


PROJECT : SHELL PIED PIPER SERVICE STATION, WINCHESTER ROAD, BASINGSTOKE, HAMPSHIRE, RG22 6HT

TITLE : TRACKING PLAN



SHELL UK OIL PRODUCTS LTD.  
SHELL CENTRE, YORK ROAD,  
LONDON, SE1 7NA  
UNITED KINGDOM

DRAWN BY :	JP/WJS	SCALE :	1:100@A1
DATE :	02.11.2023	PLOT DATE :	02.01.2023
CAD FILE :	M:\ARTELIA\EX-COTEBA\114271\PIED PIPER 10019036-PLG-23		
DWG No :	10019036	PLG-04	23

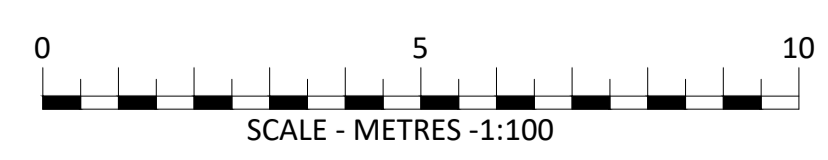

A1  
ORIGINAL  
PLOT SIZE